



18.00 MT. WIDE D. P. R O A D

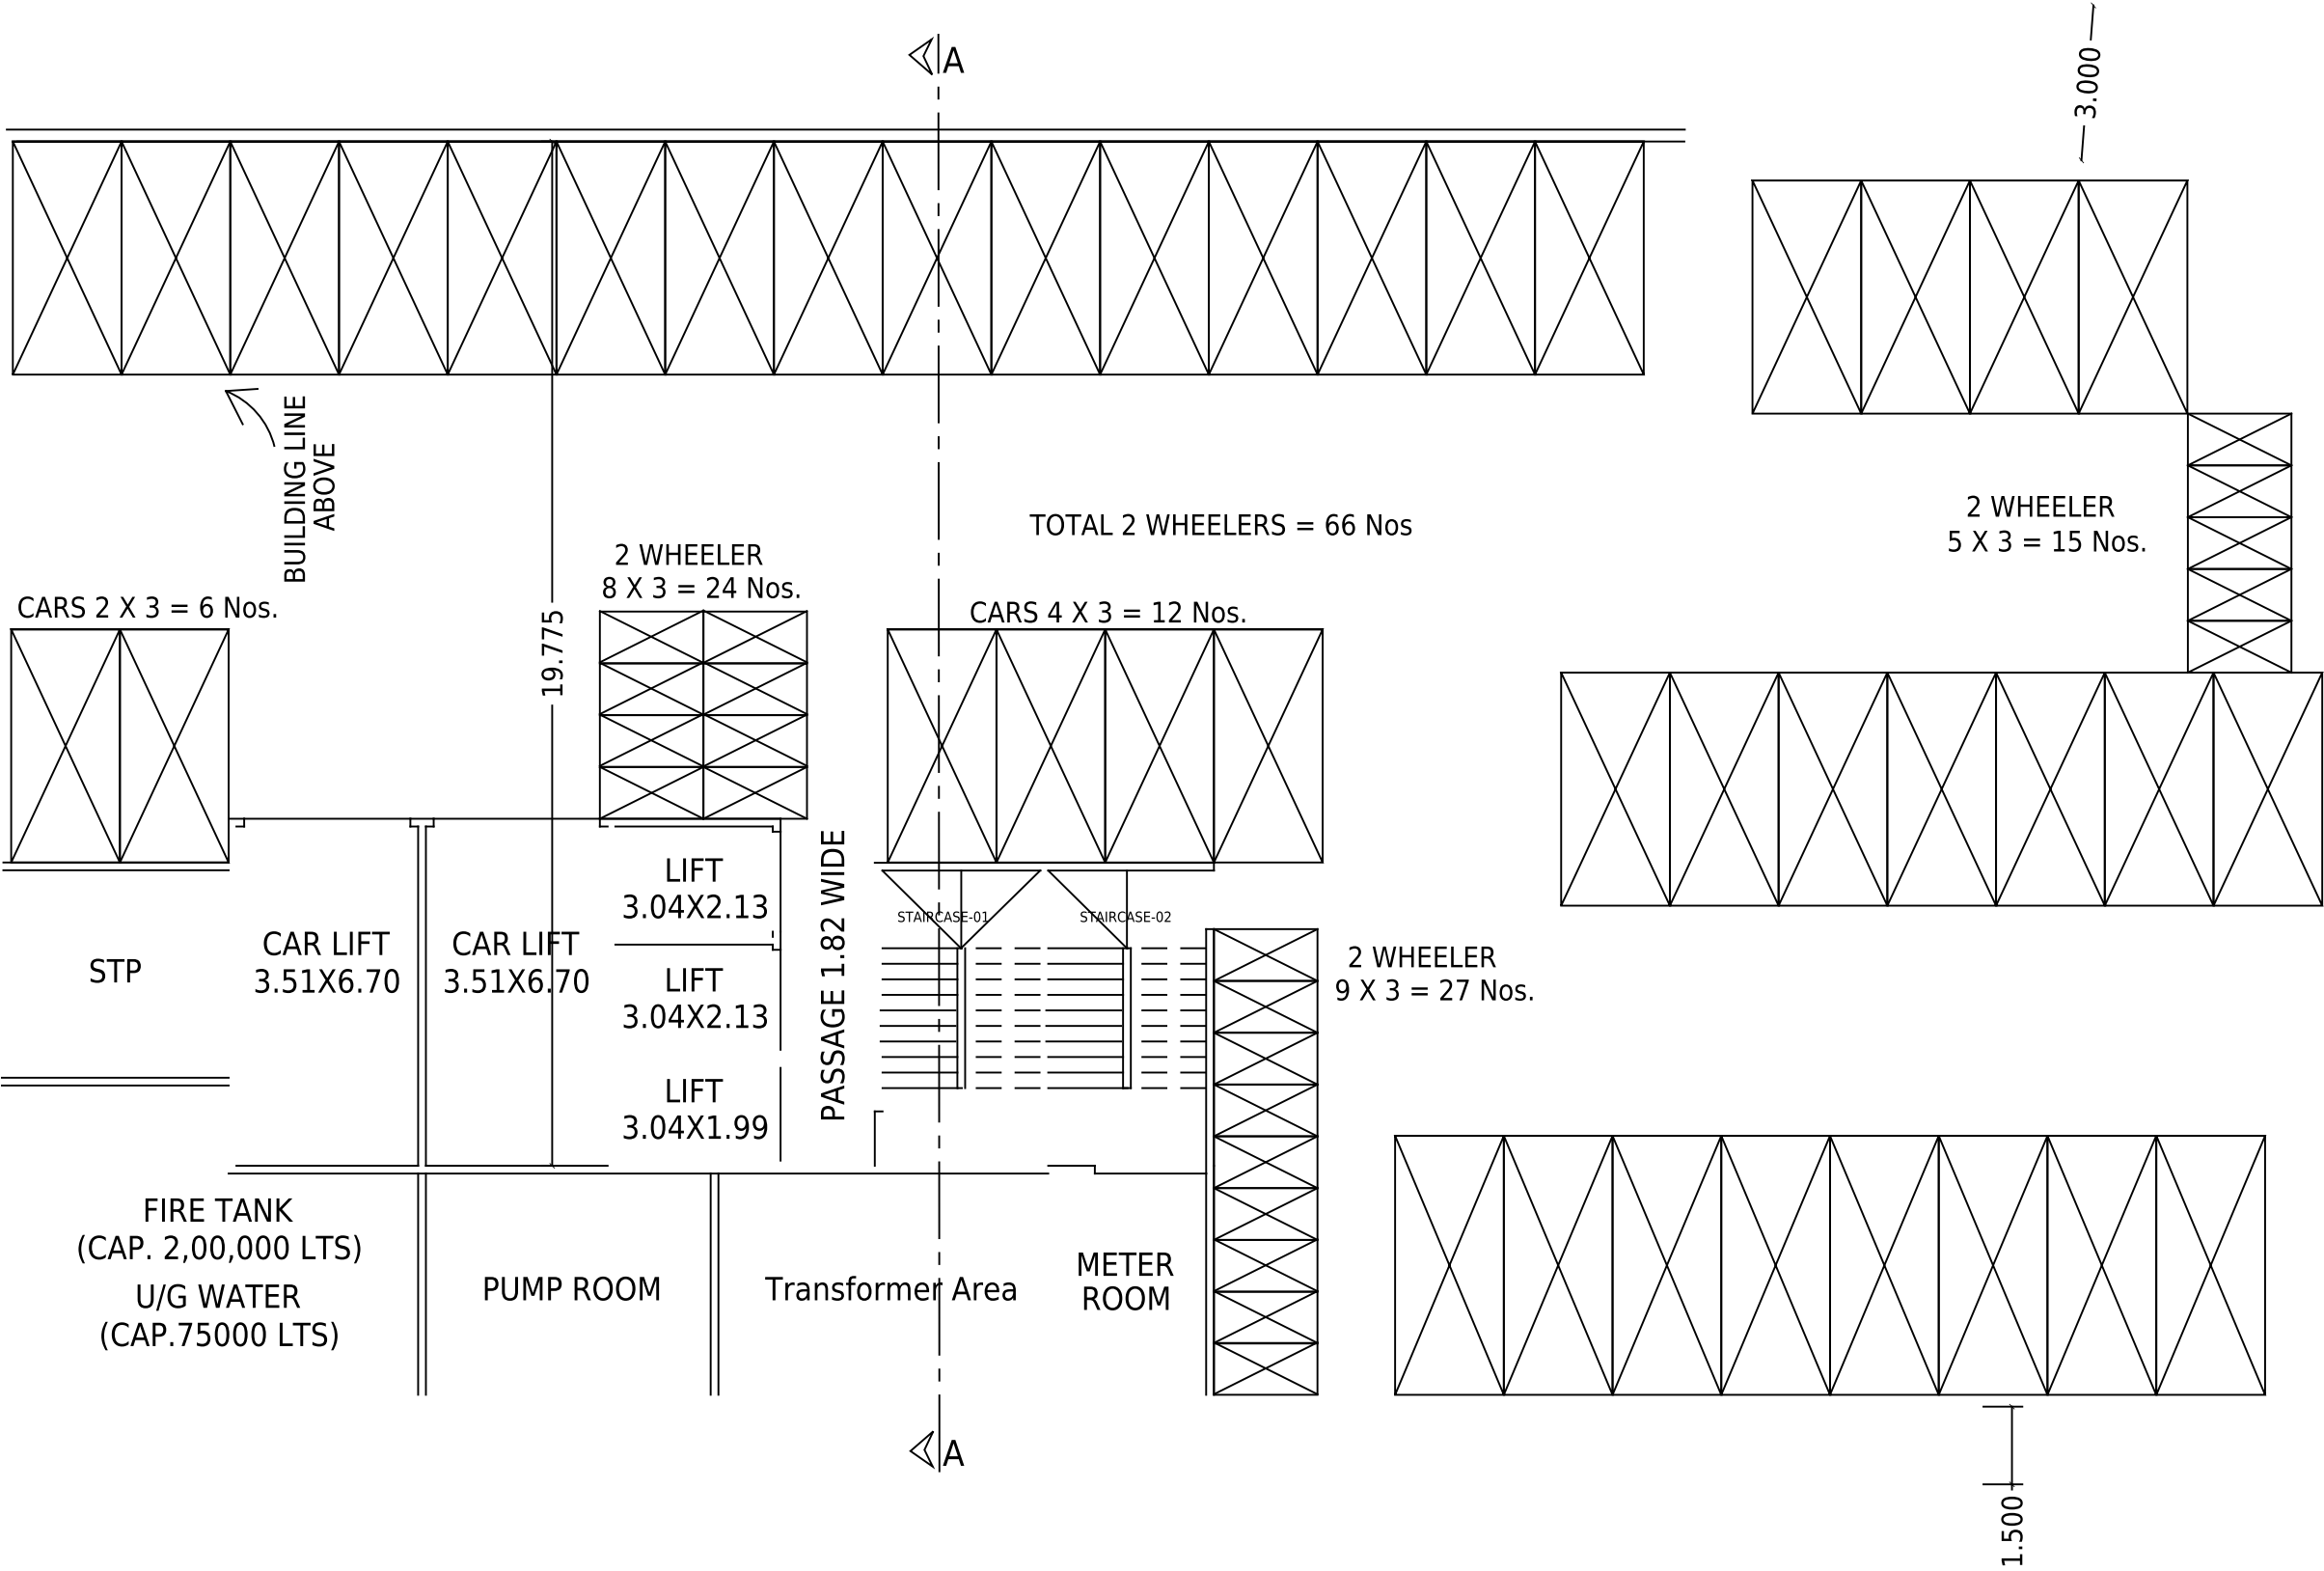


9.00 MT. W. ROAD

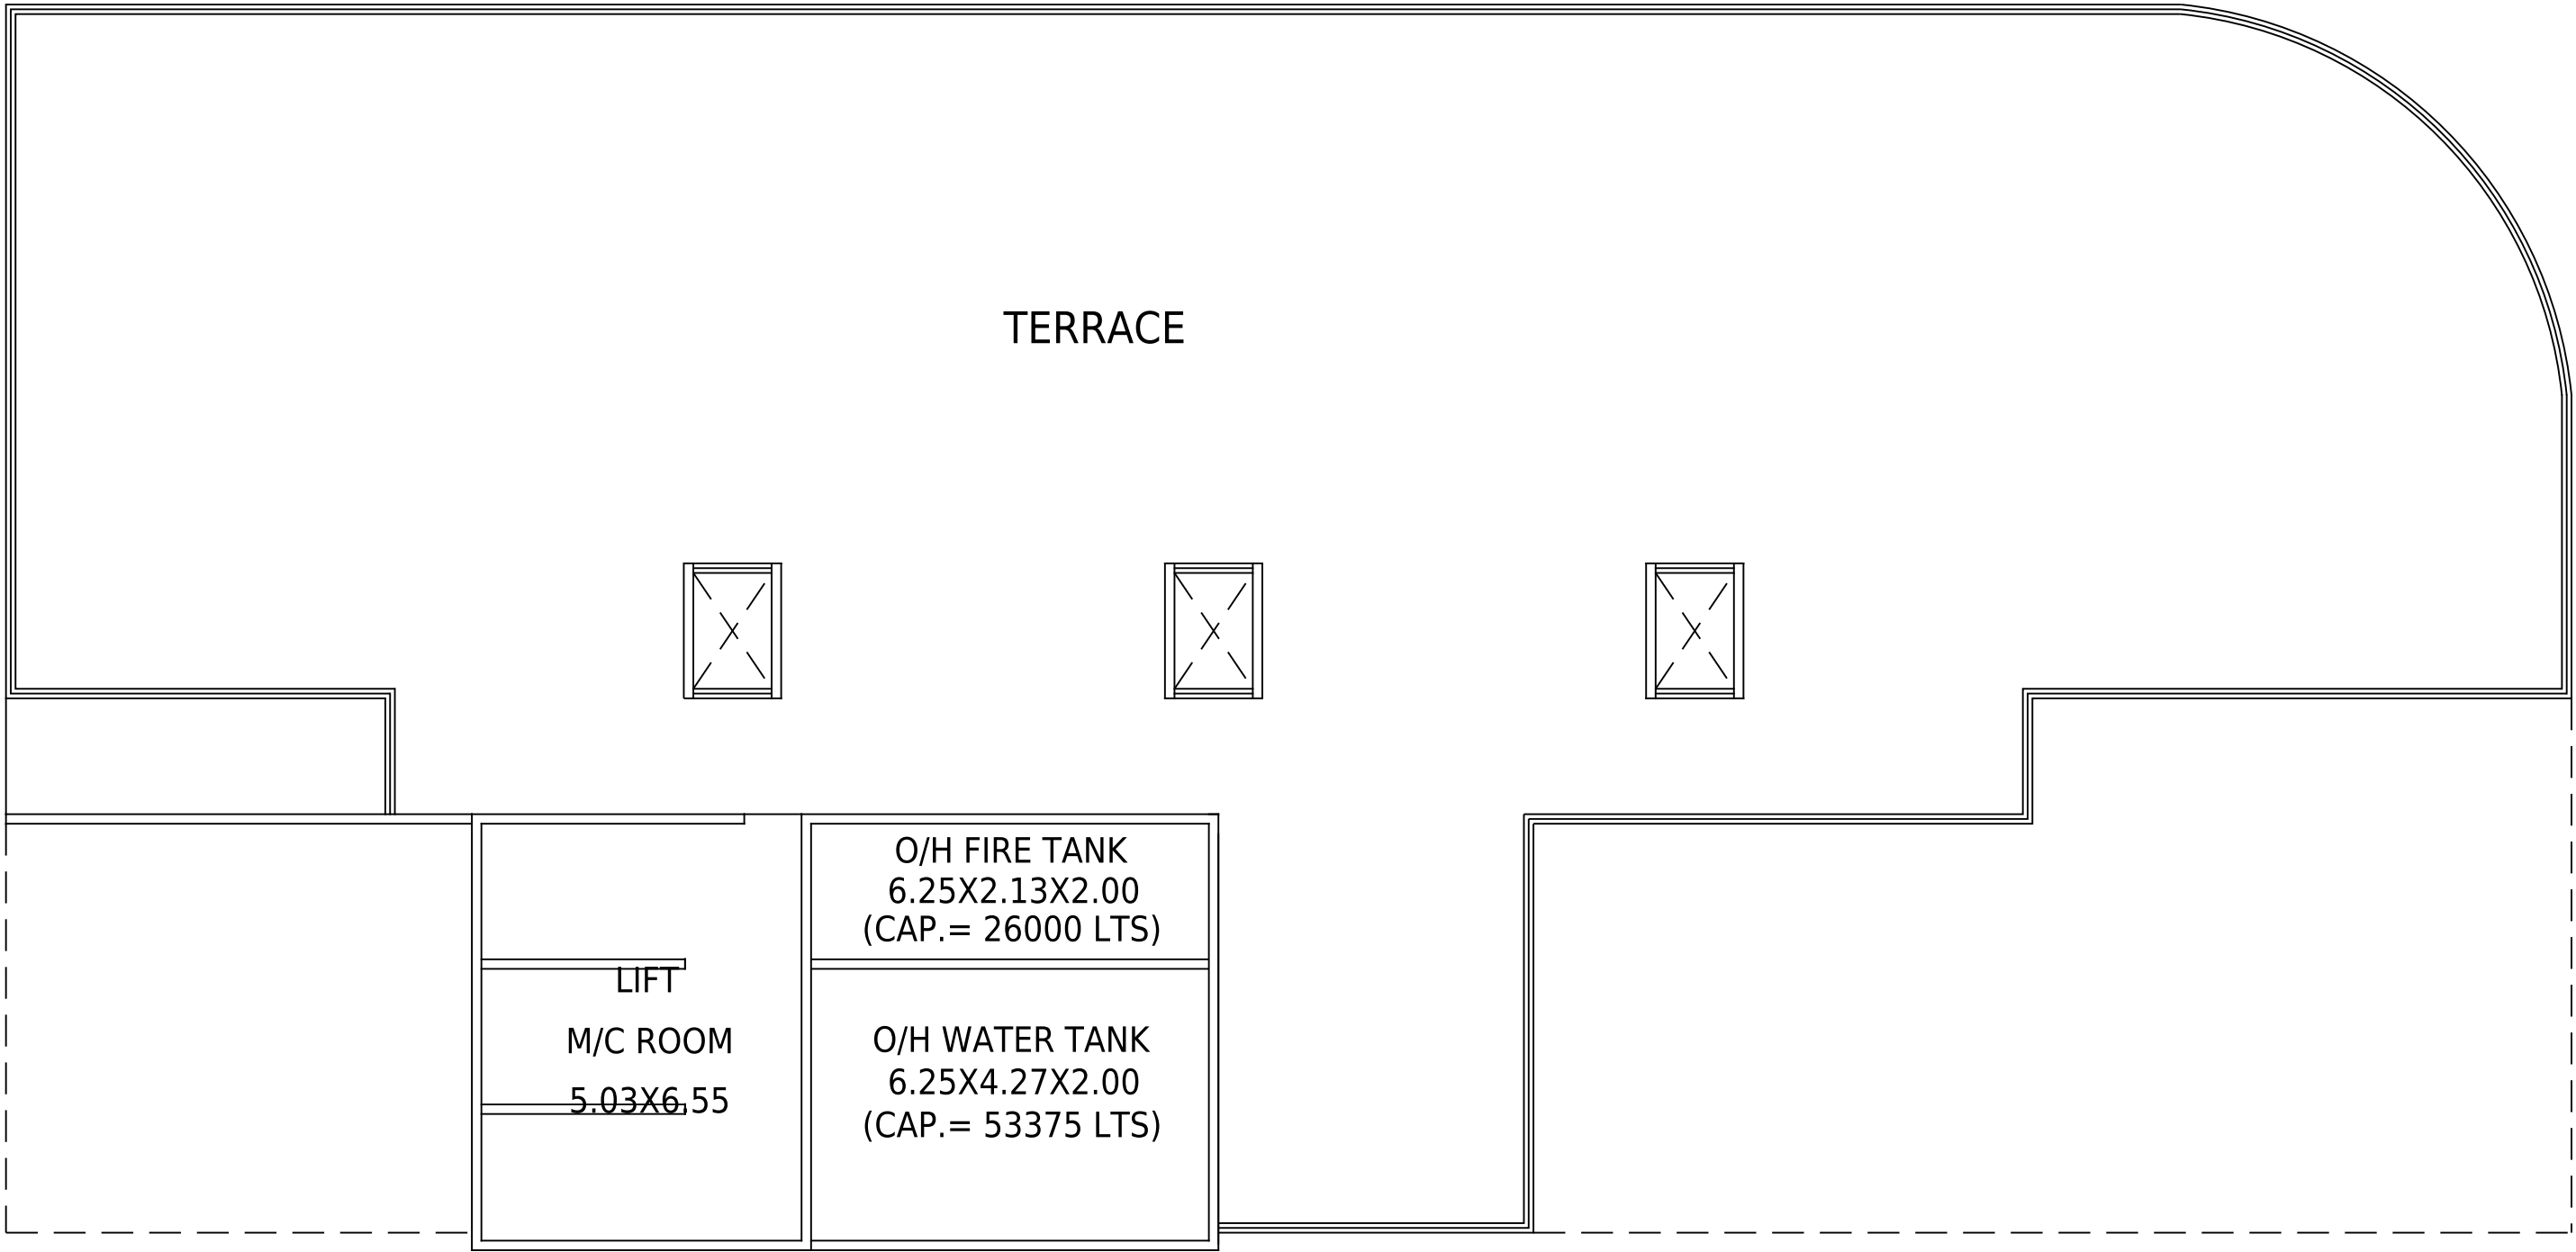


TERRACE FLOOR PLAN

SCALE 1:200

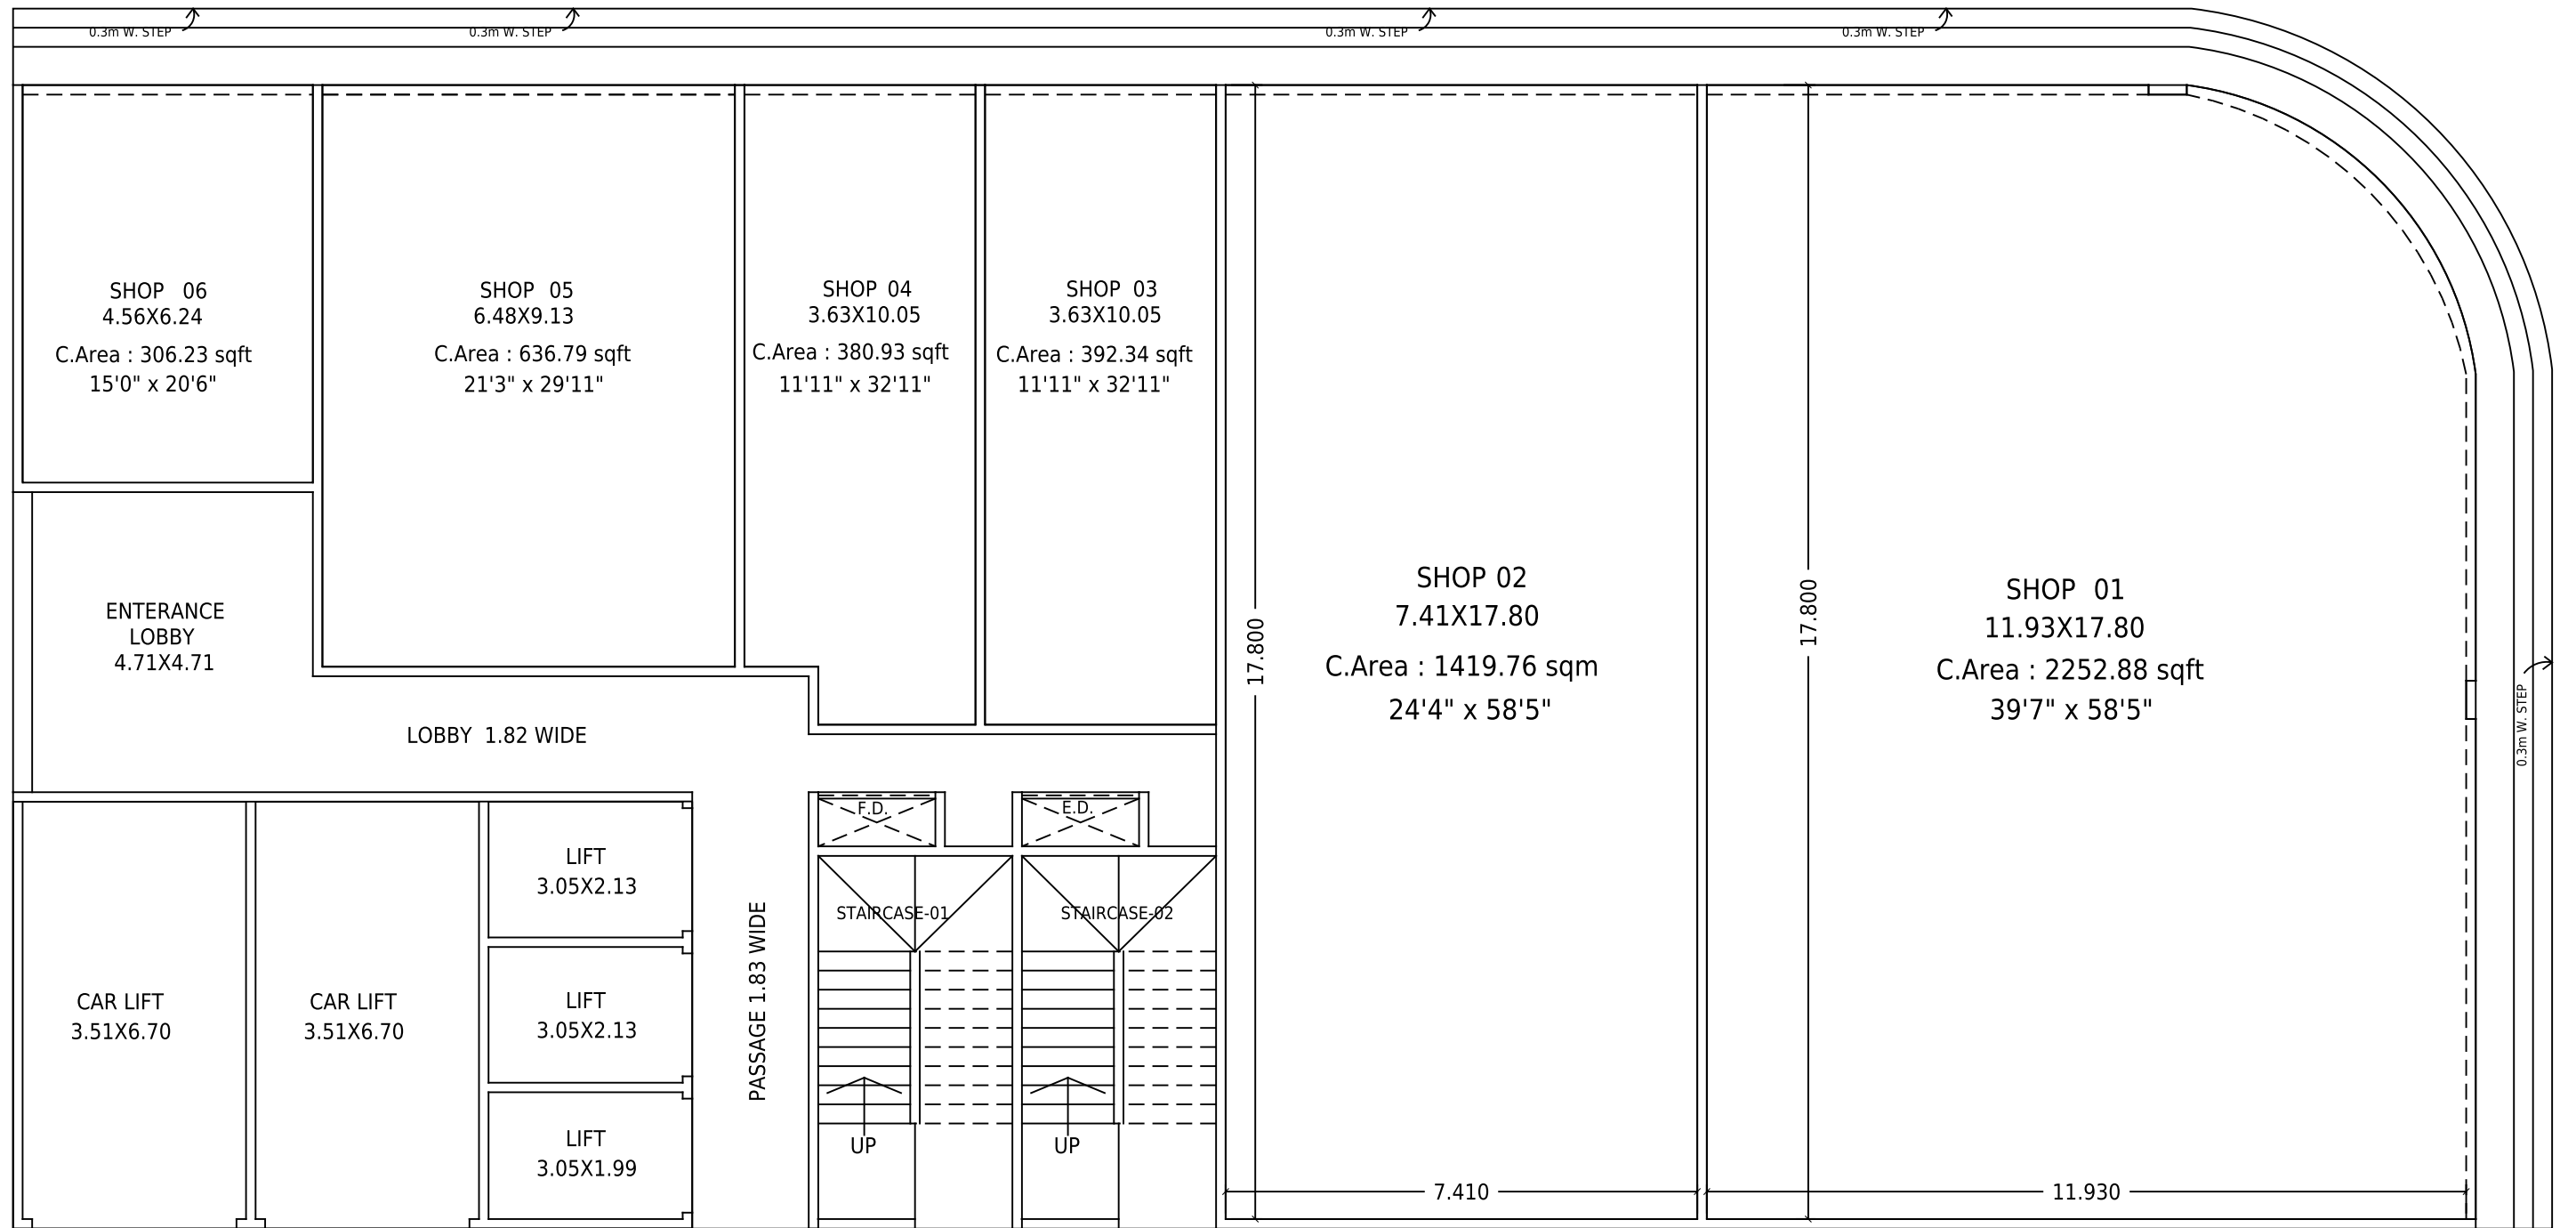


GROUND FLOOR PLAN

SCALE 1:100

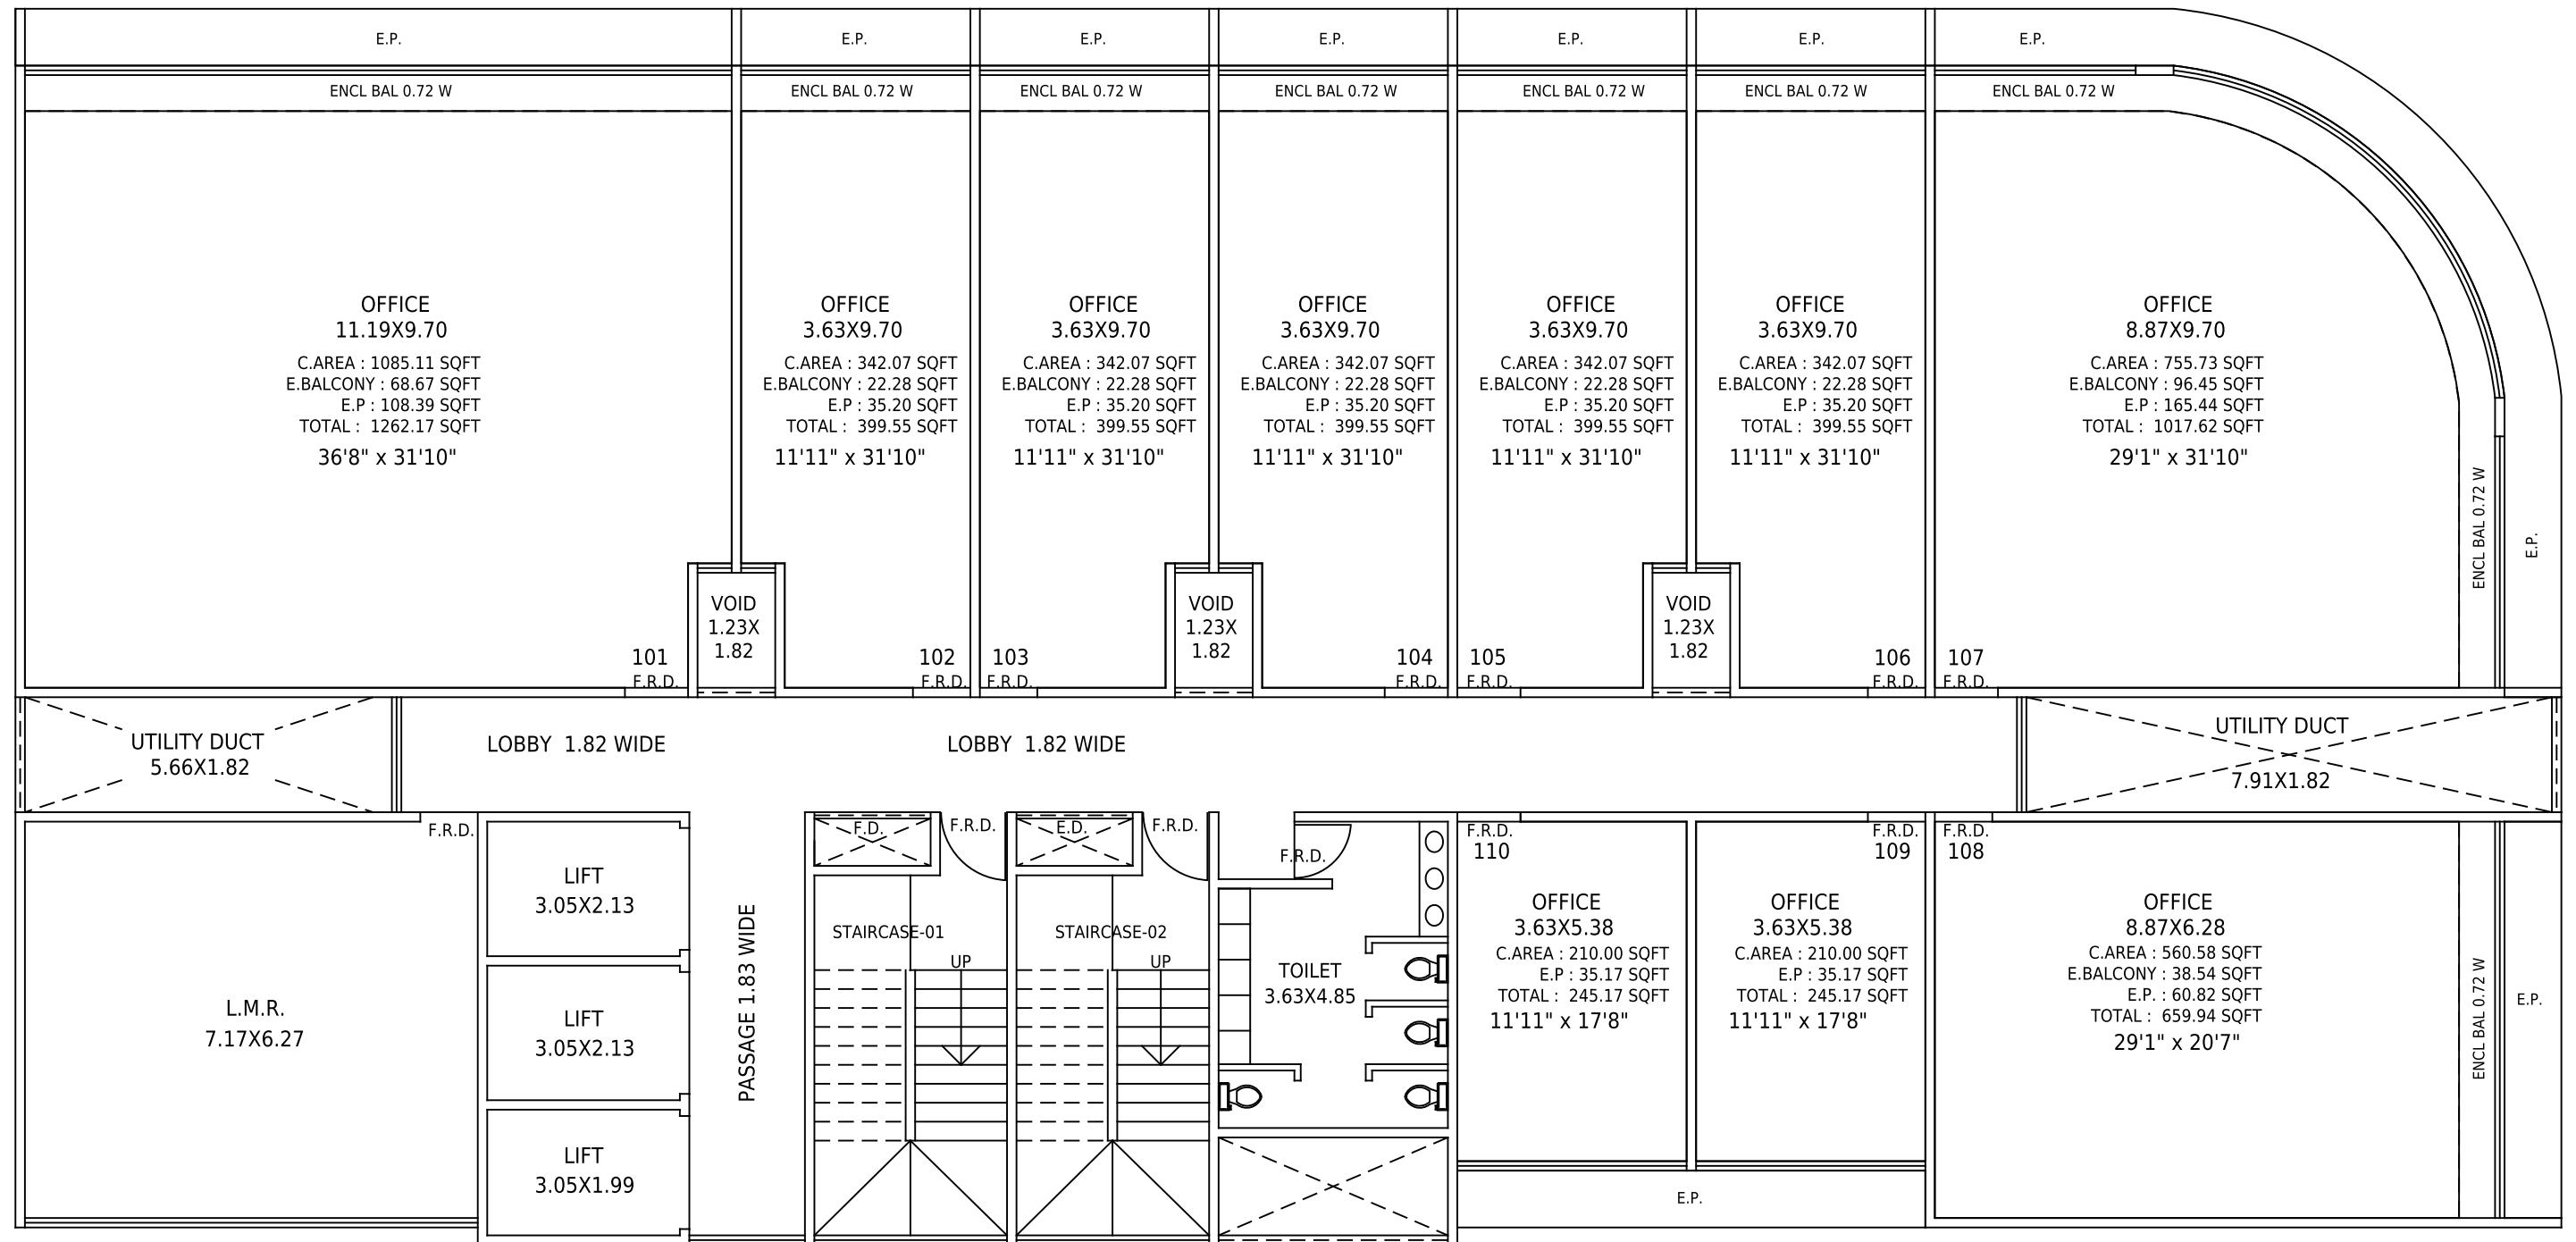


FIRST FLOOR PLAN

SCALE 1:100

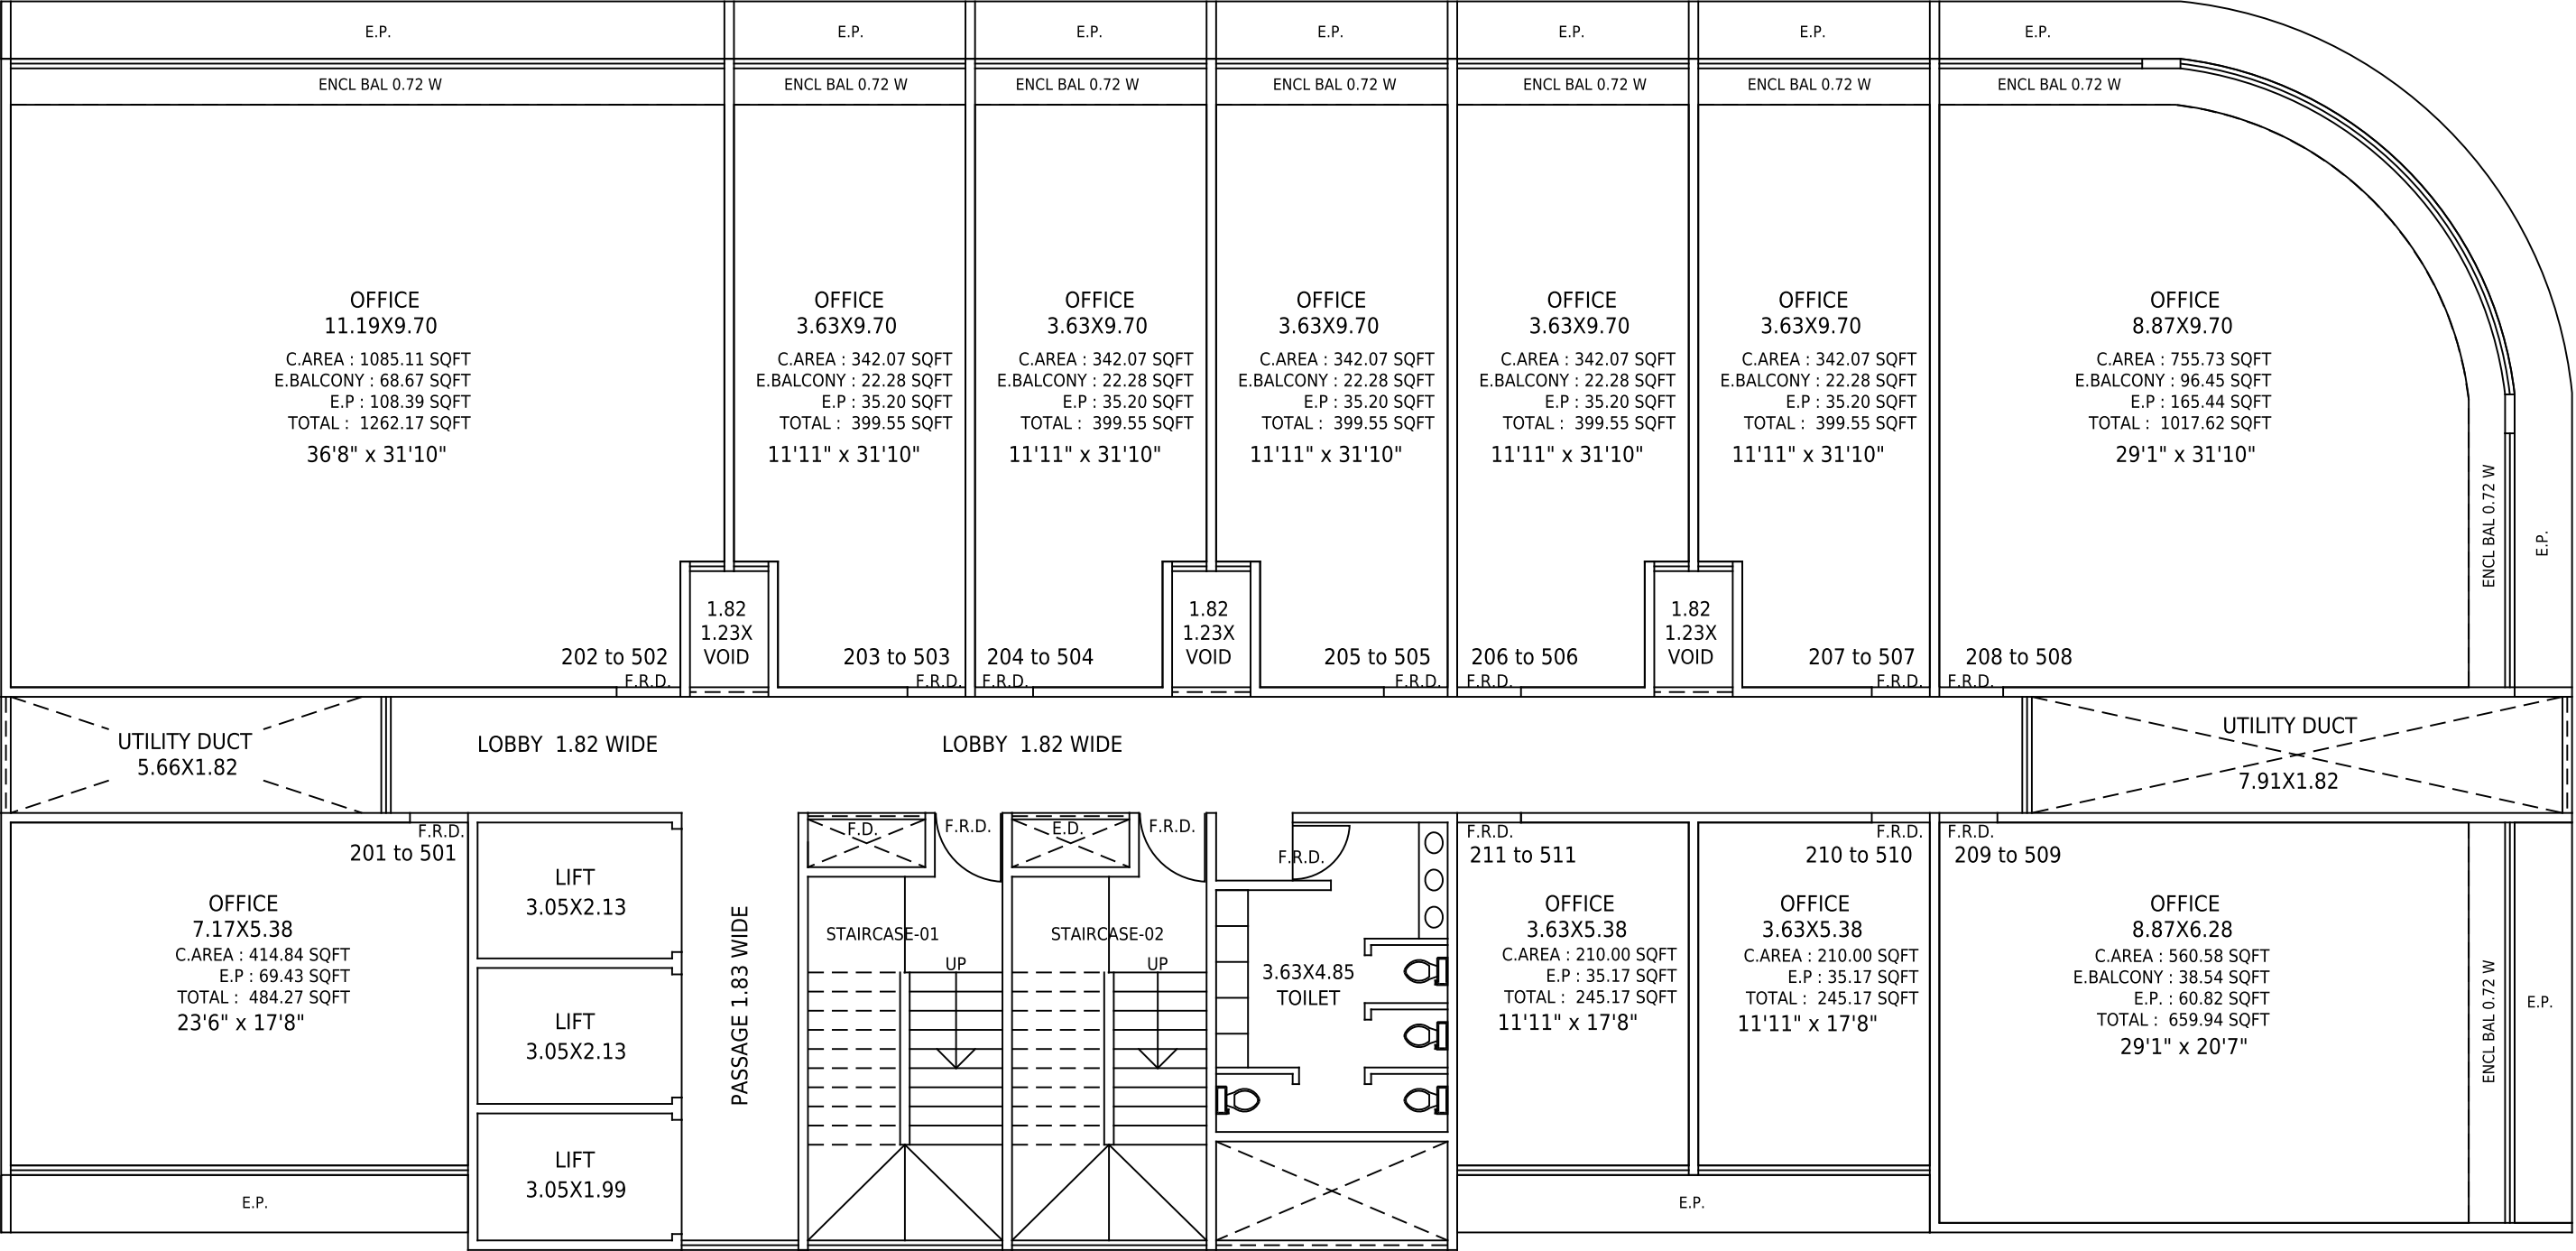


TYPICAL FLOOR PLAN
2ND TO 5TH FLOOR PLAN

SCALE 1:100

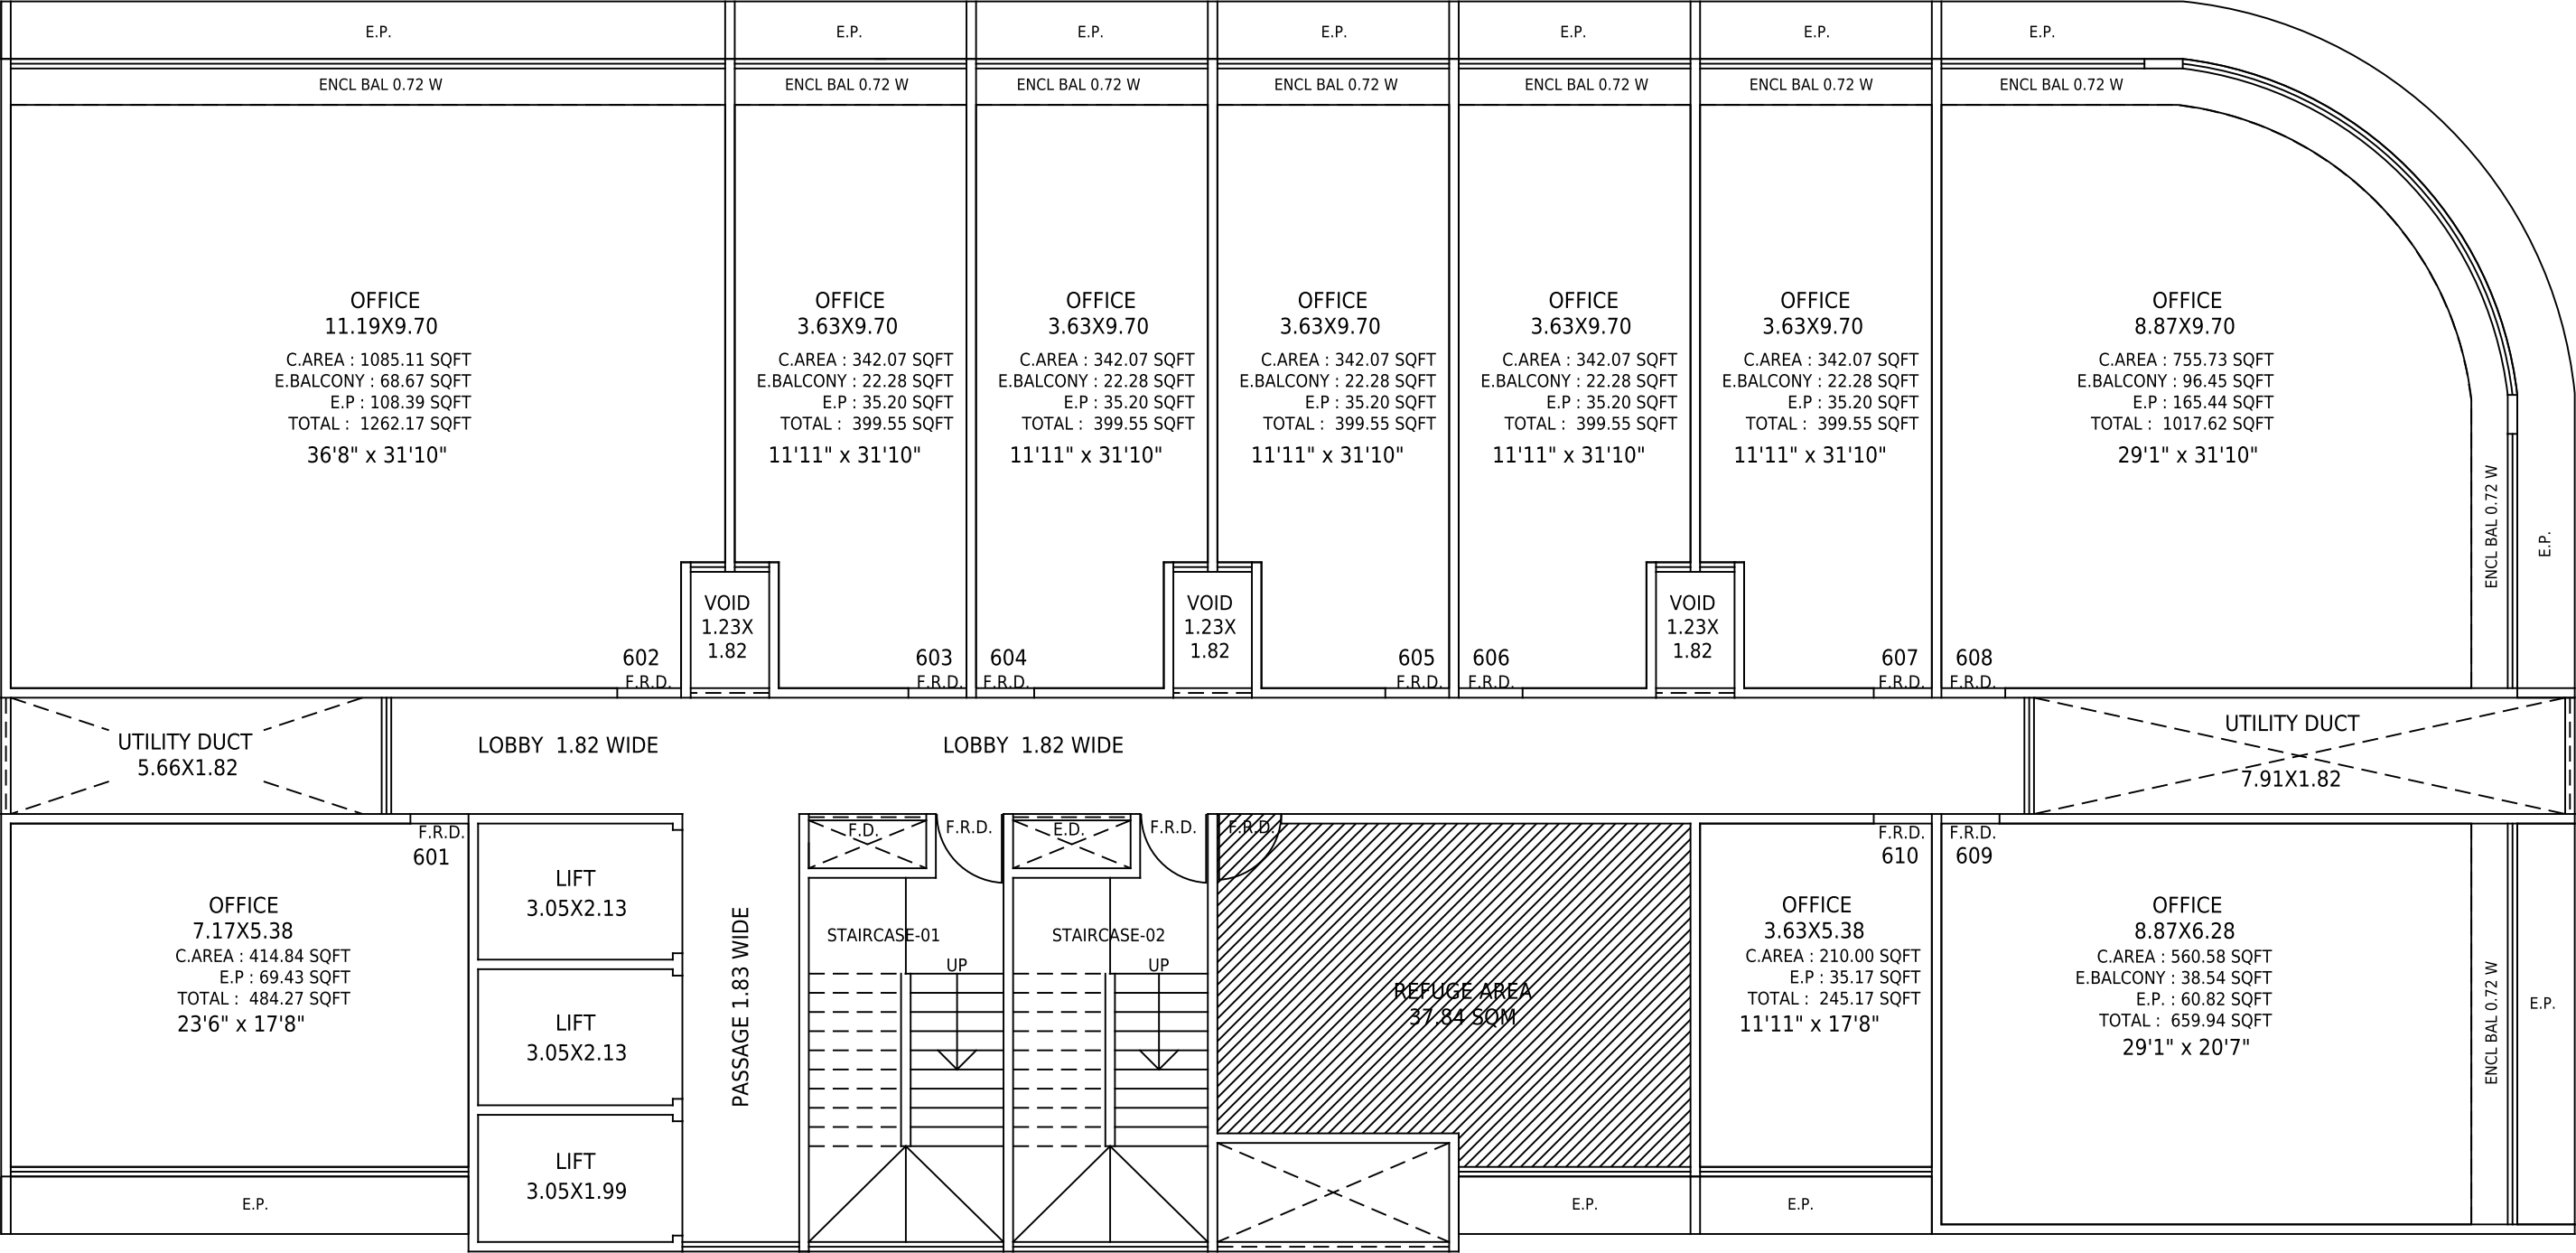


SIXTH FLOOR PLAN
REFUGE FLOOR

SCALE 1:100

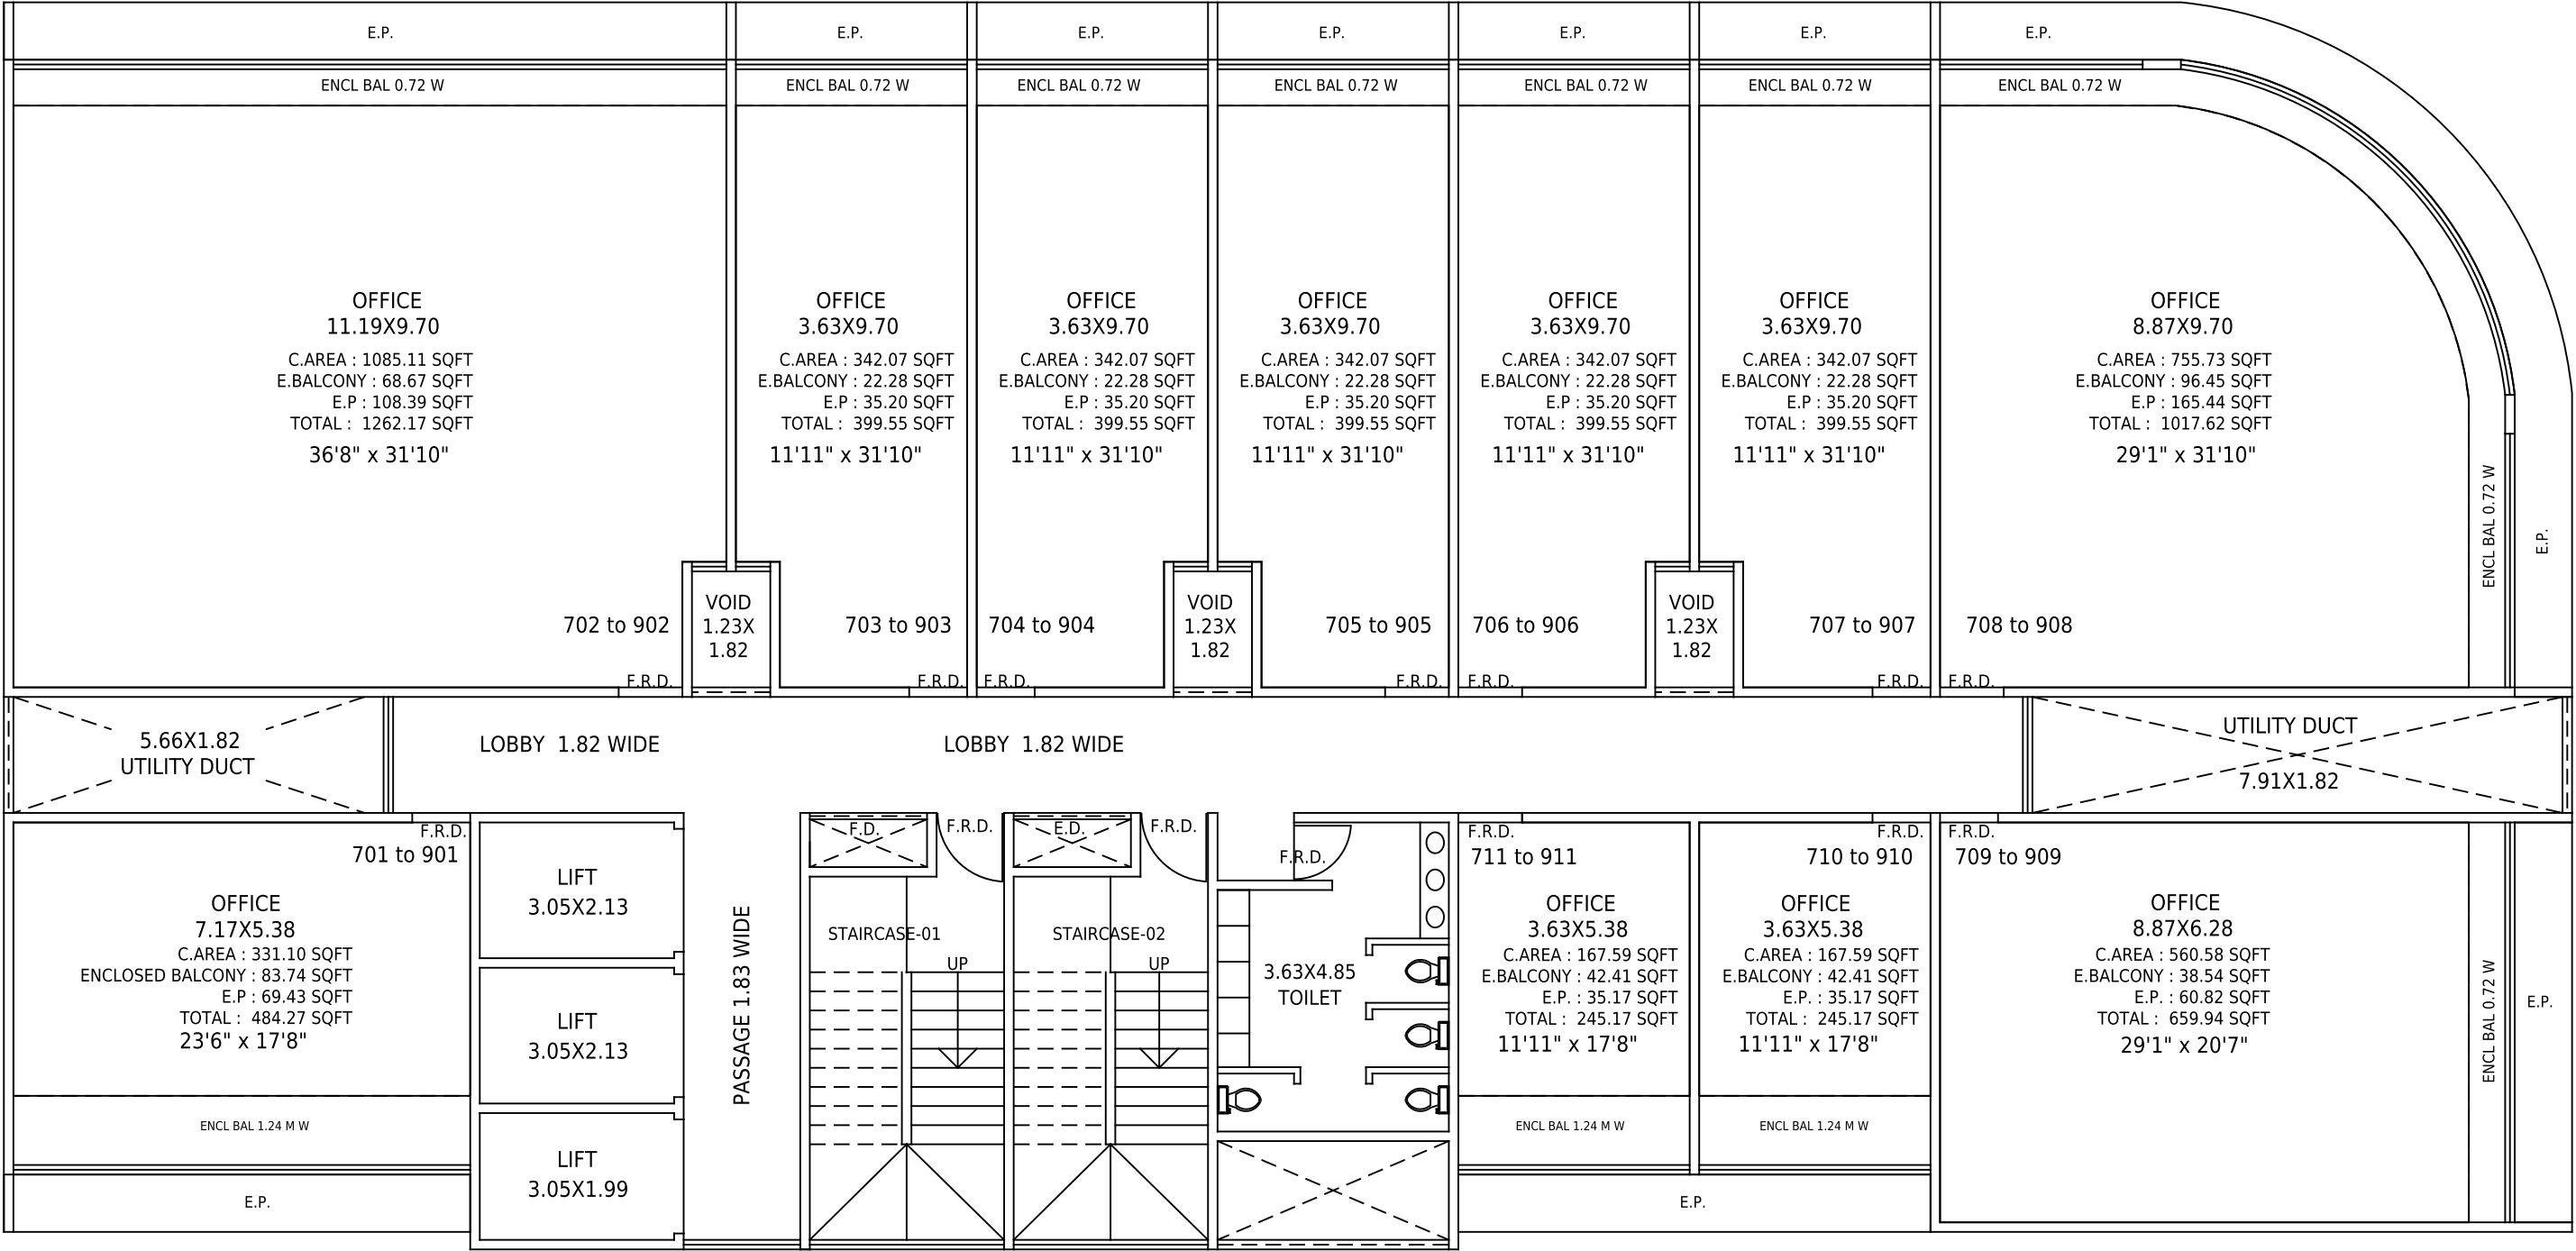


TYPICAL FLOOR PLAN
7TH TO 9TH FLOOR PLAN

SCALE 1:100

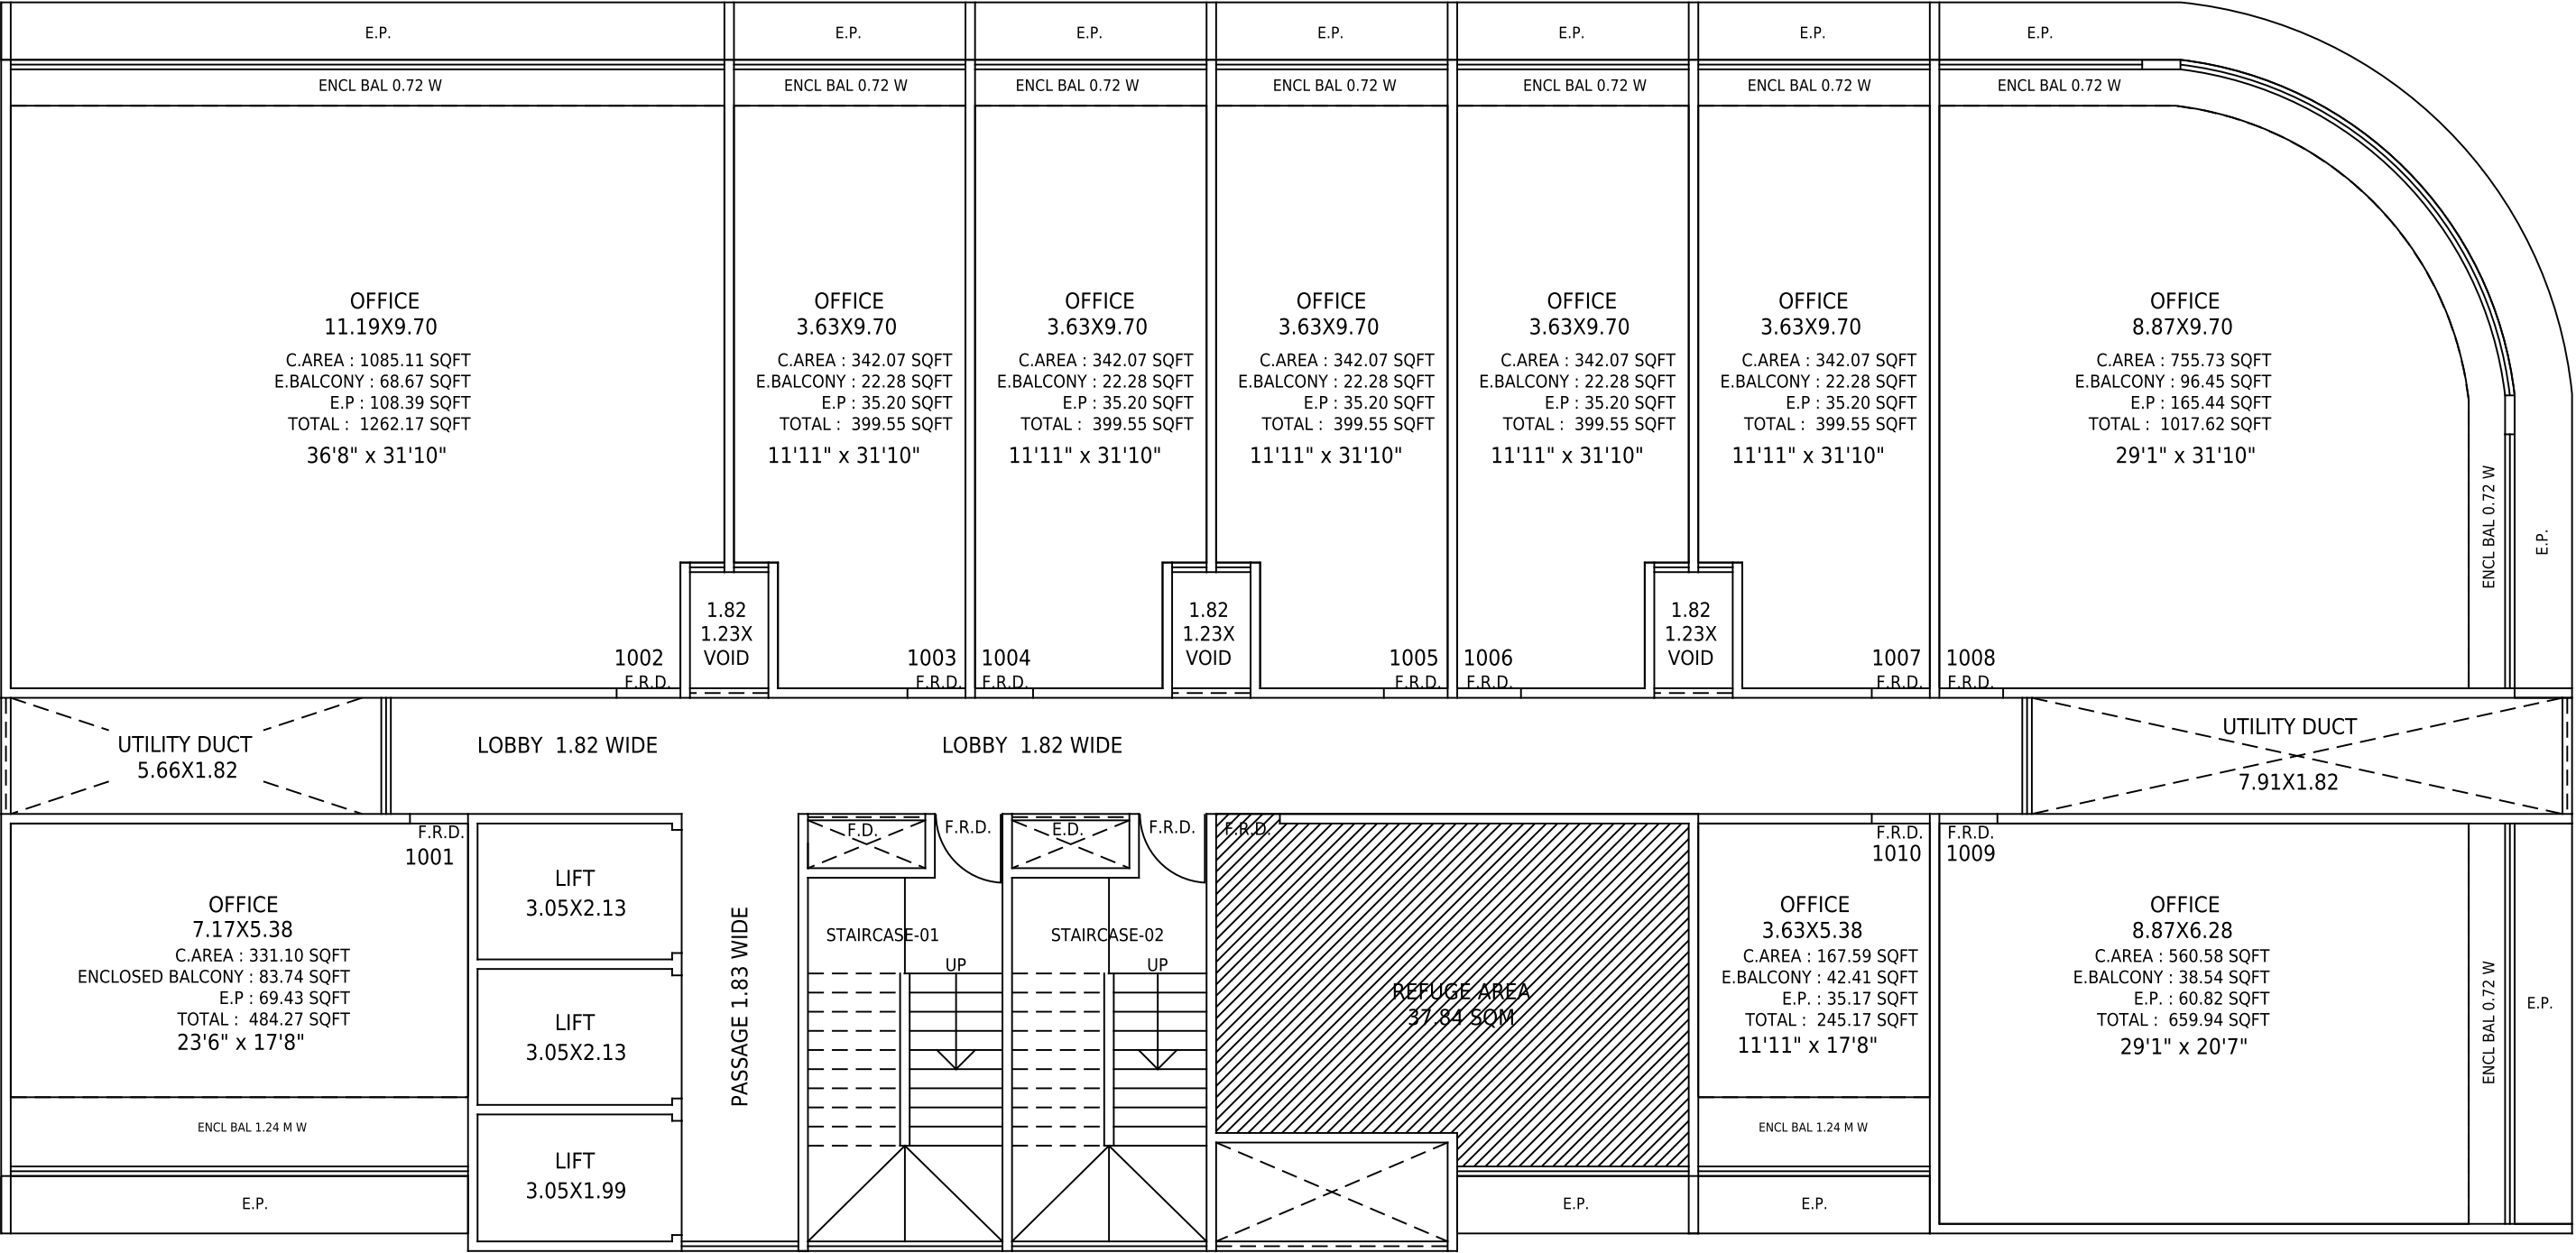


10TH FLOOR PLAN
REFUGE FLOOR


SCALE 1:100

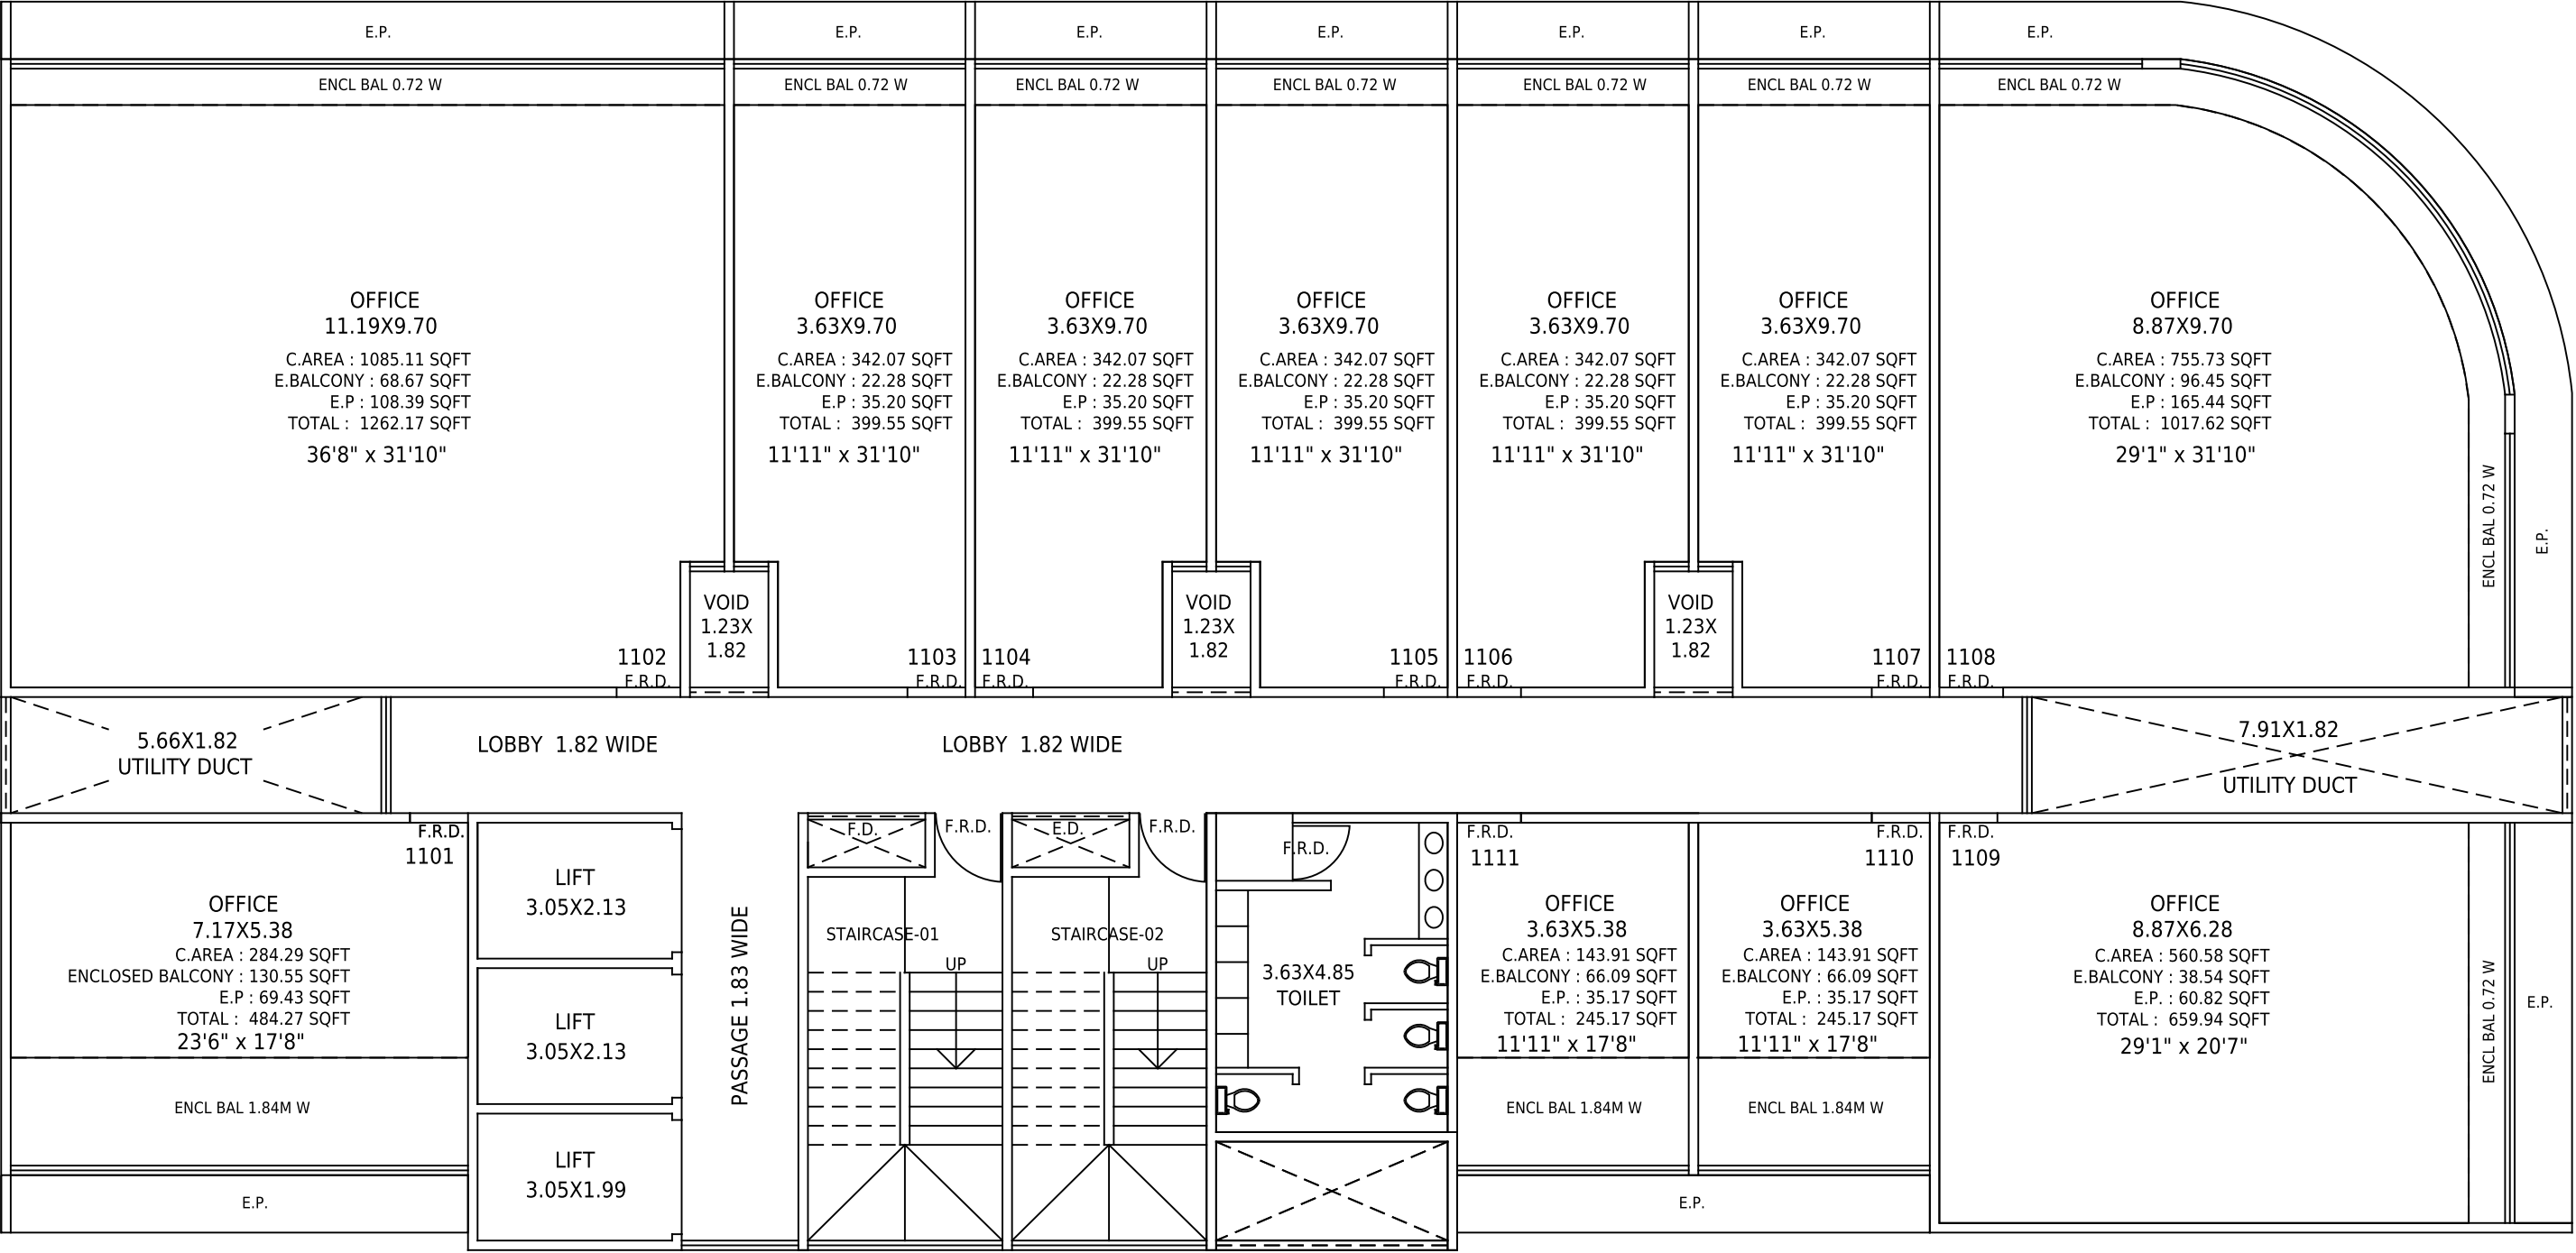

11TH & 12TH FLOOR PLAN
SCALE 1:100

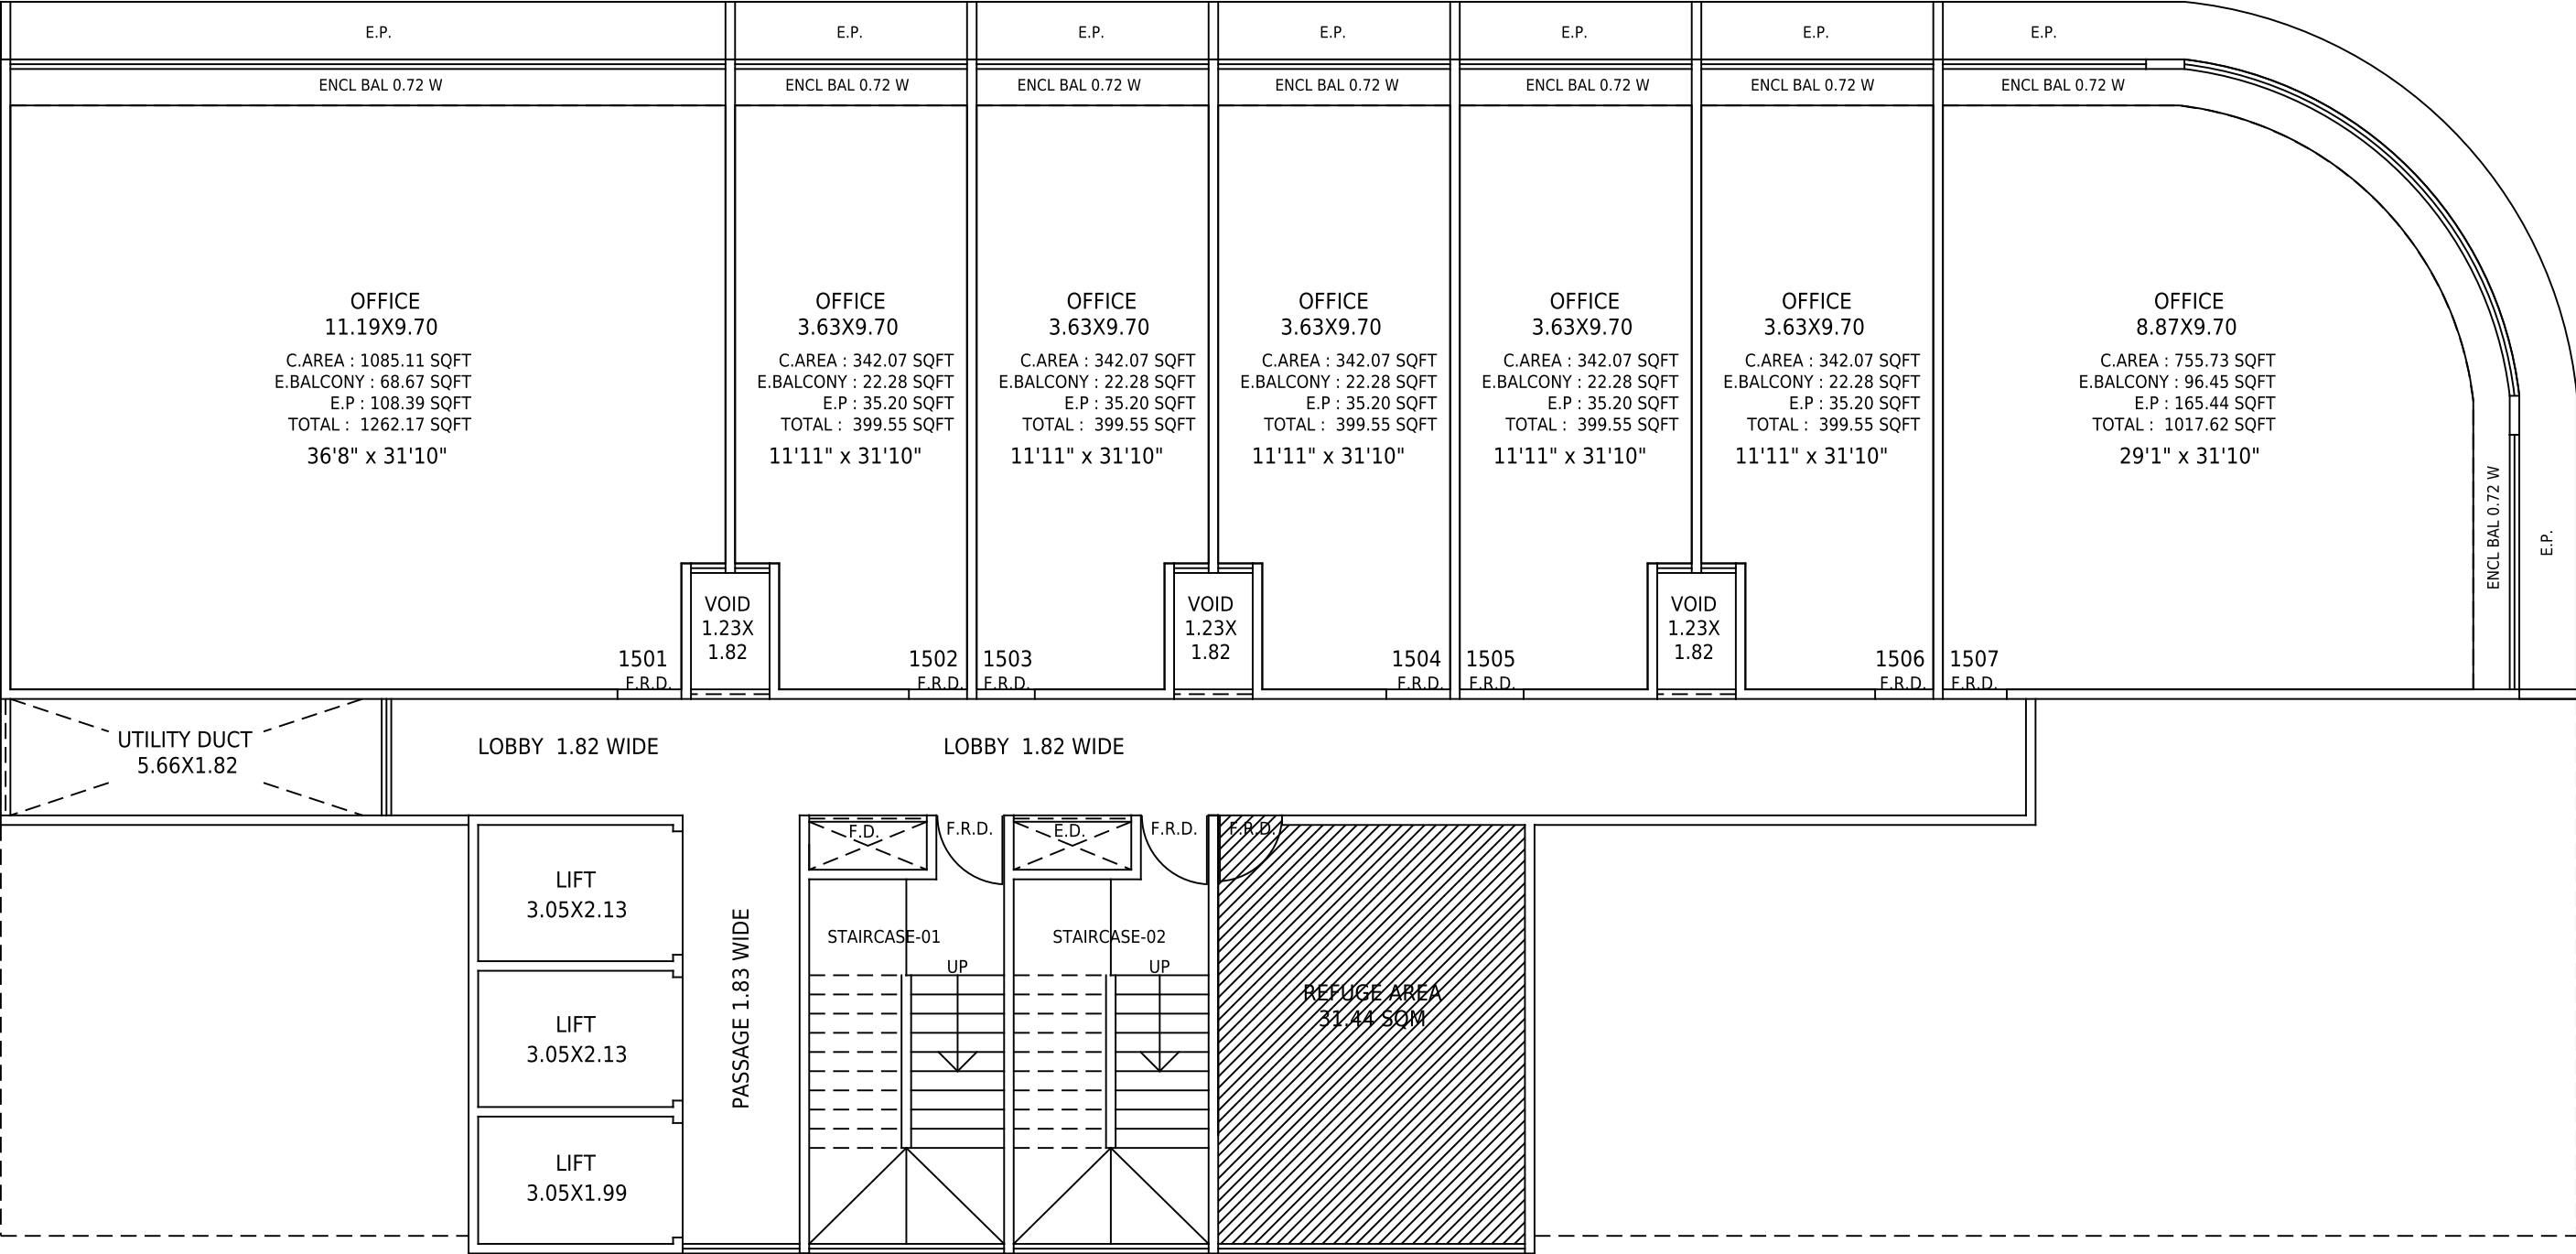

15TH FLOOR PLAN
SCALE 1:100

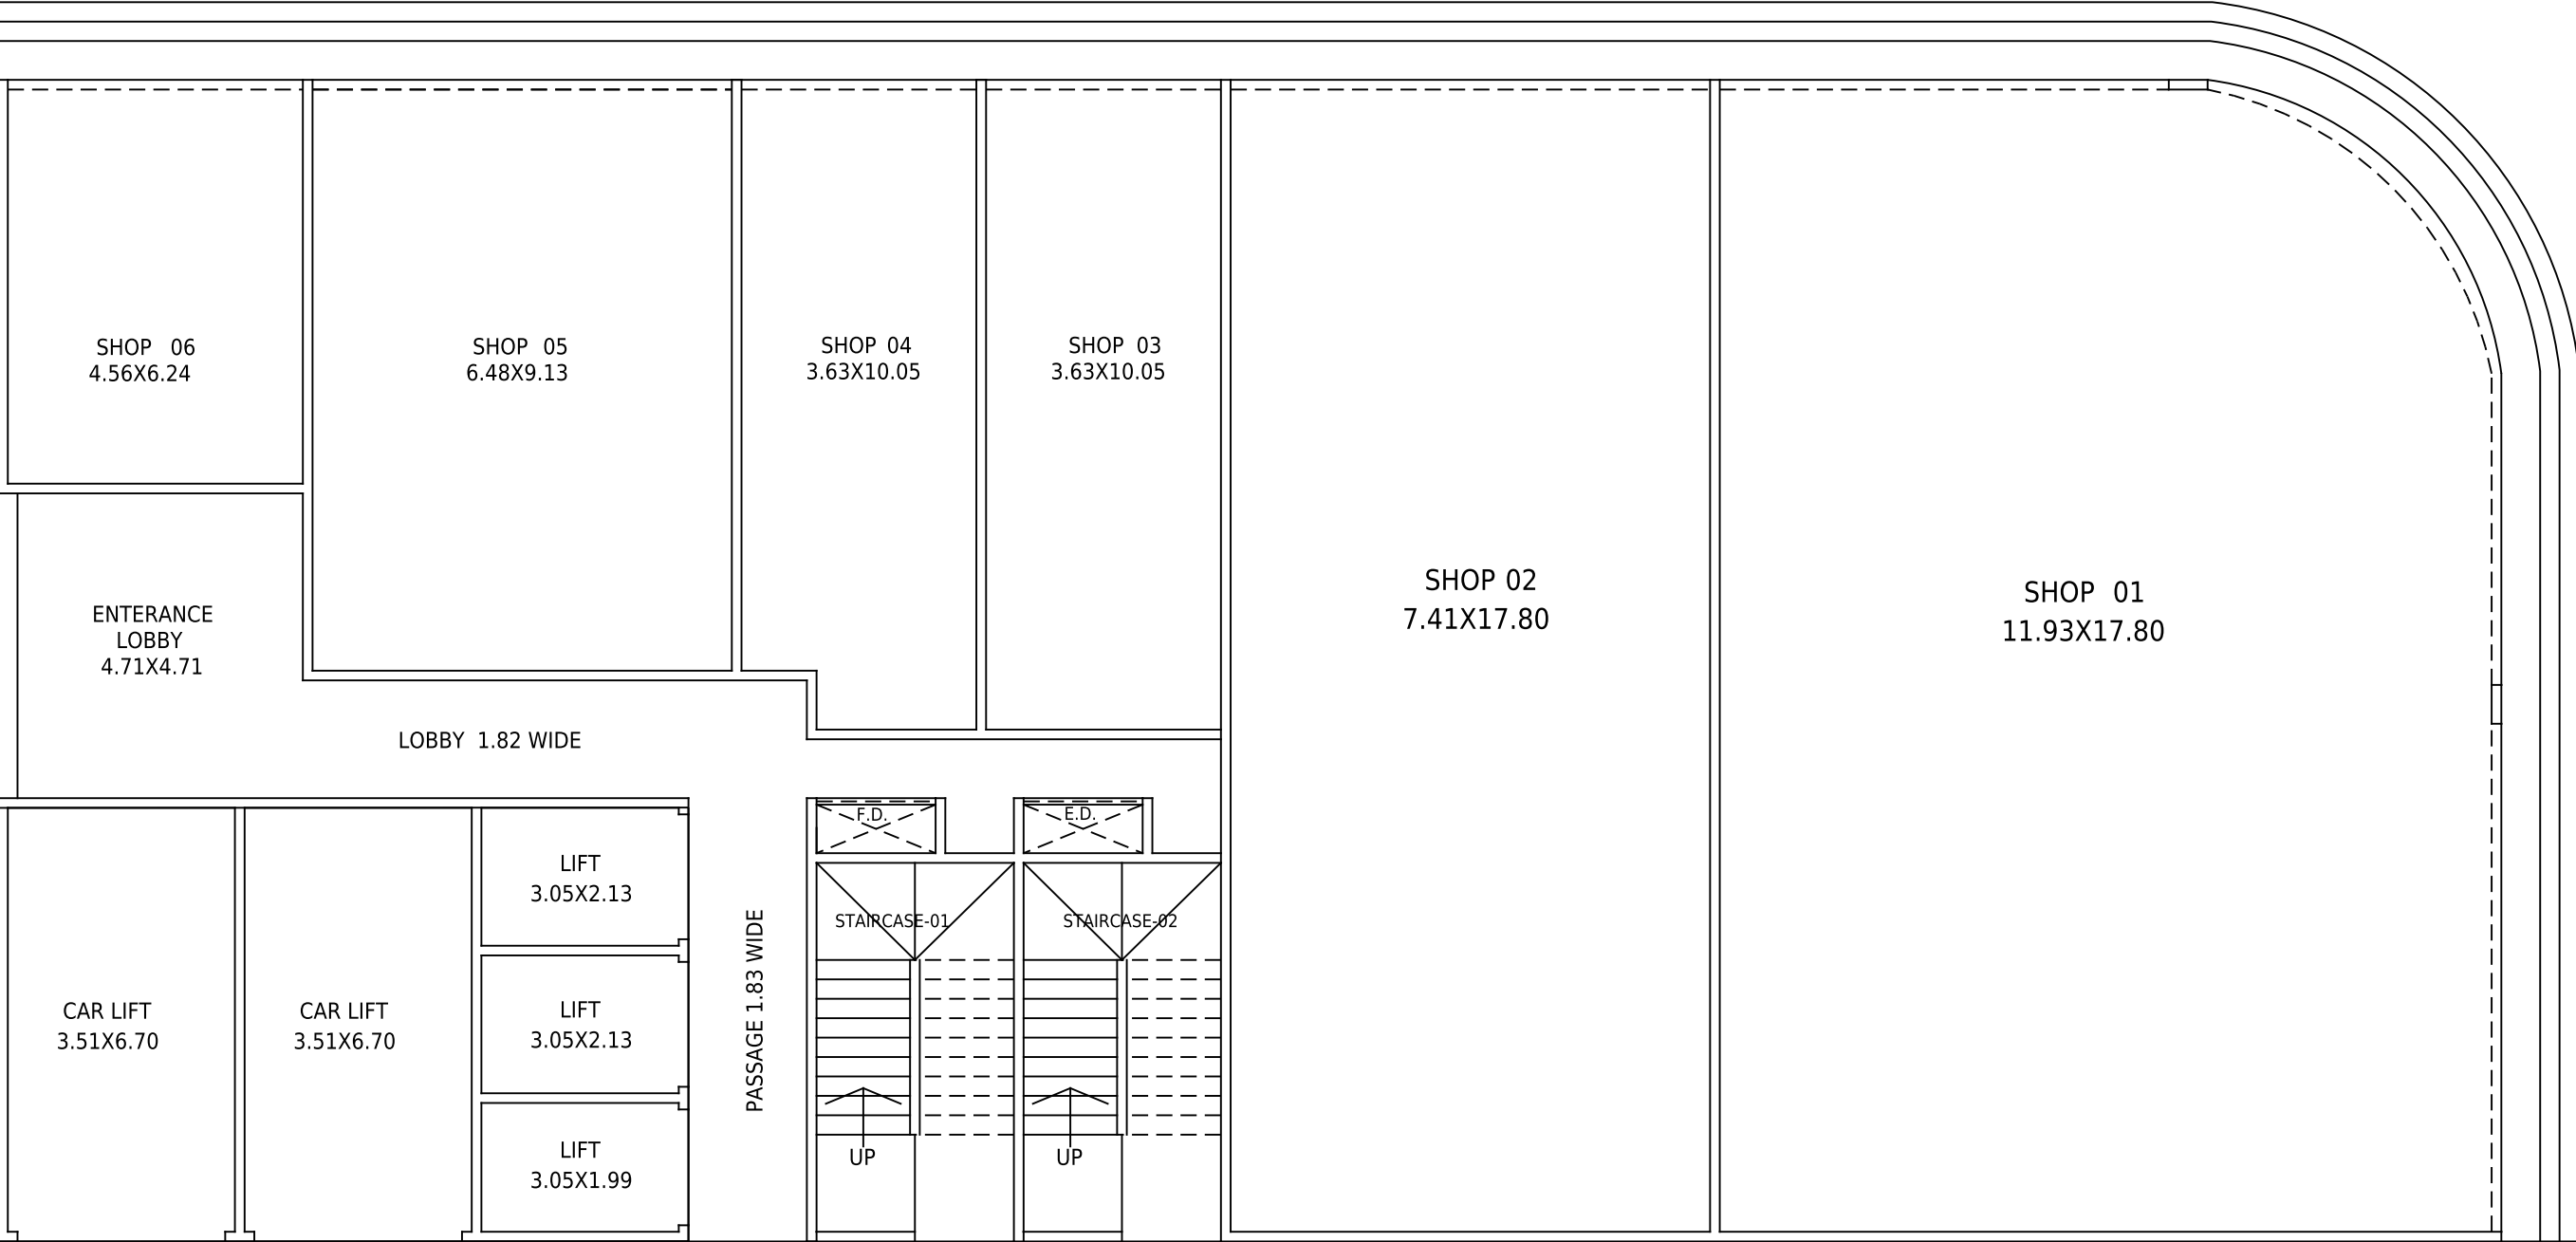


NAME :- _____
OFFICE NO :- _____
FLOOR :- _____
AREA :- _____

PURCHASE'S SIGN :- _____
DEVELOPER'S SIGN :- _____

DESCRIPTION

BUILDING PERMISSION OF PLOT BEARING CTS. No. 3349, OF VILLAGE KALYAN & TALUKA: KALYAN, DISTRICT: THANE.

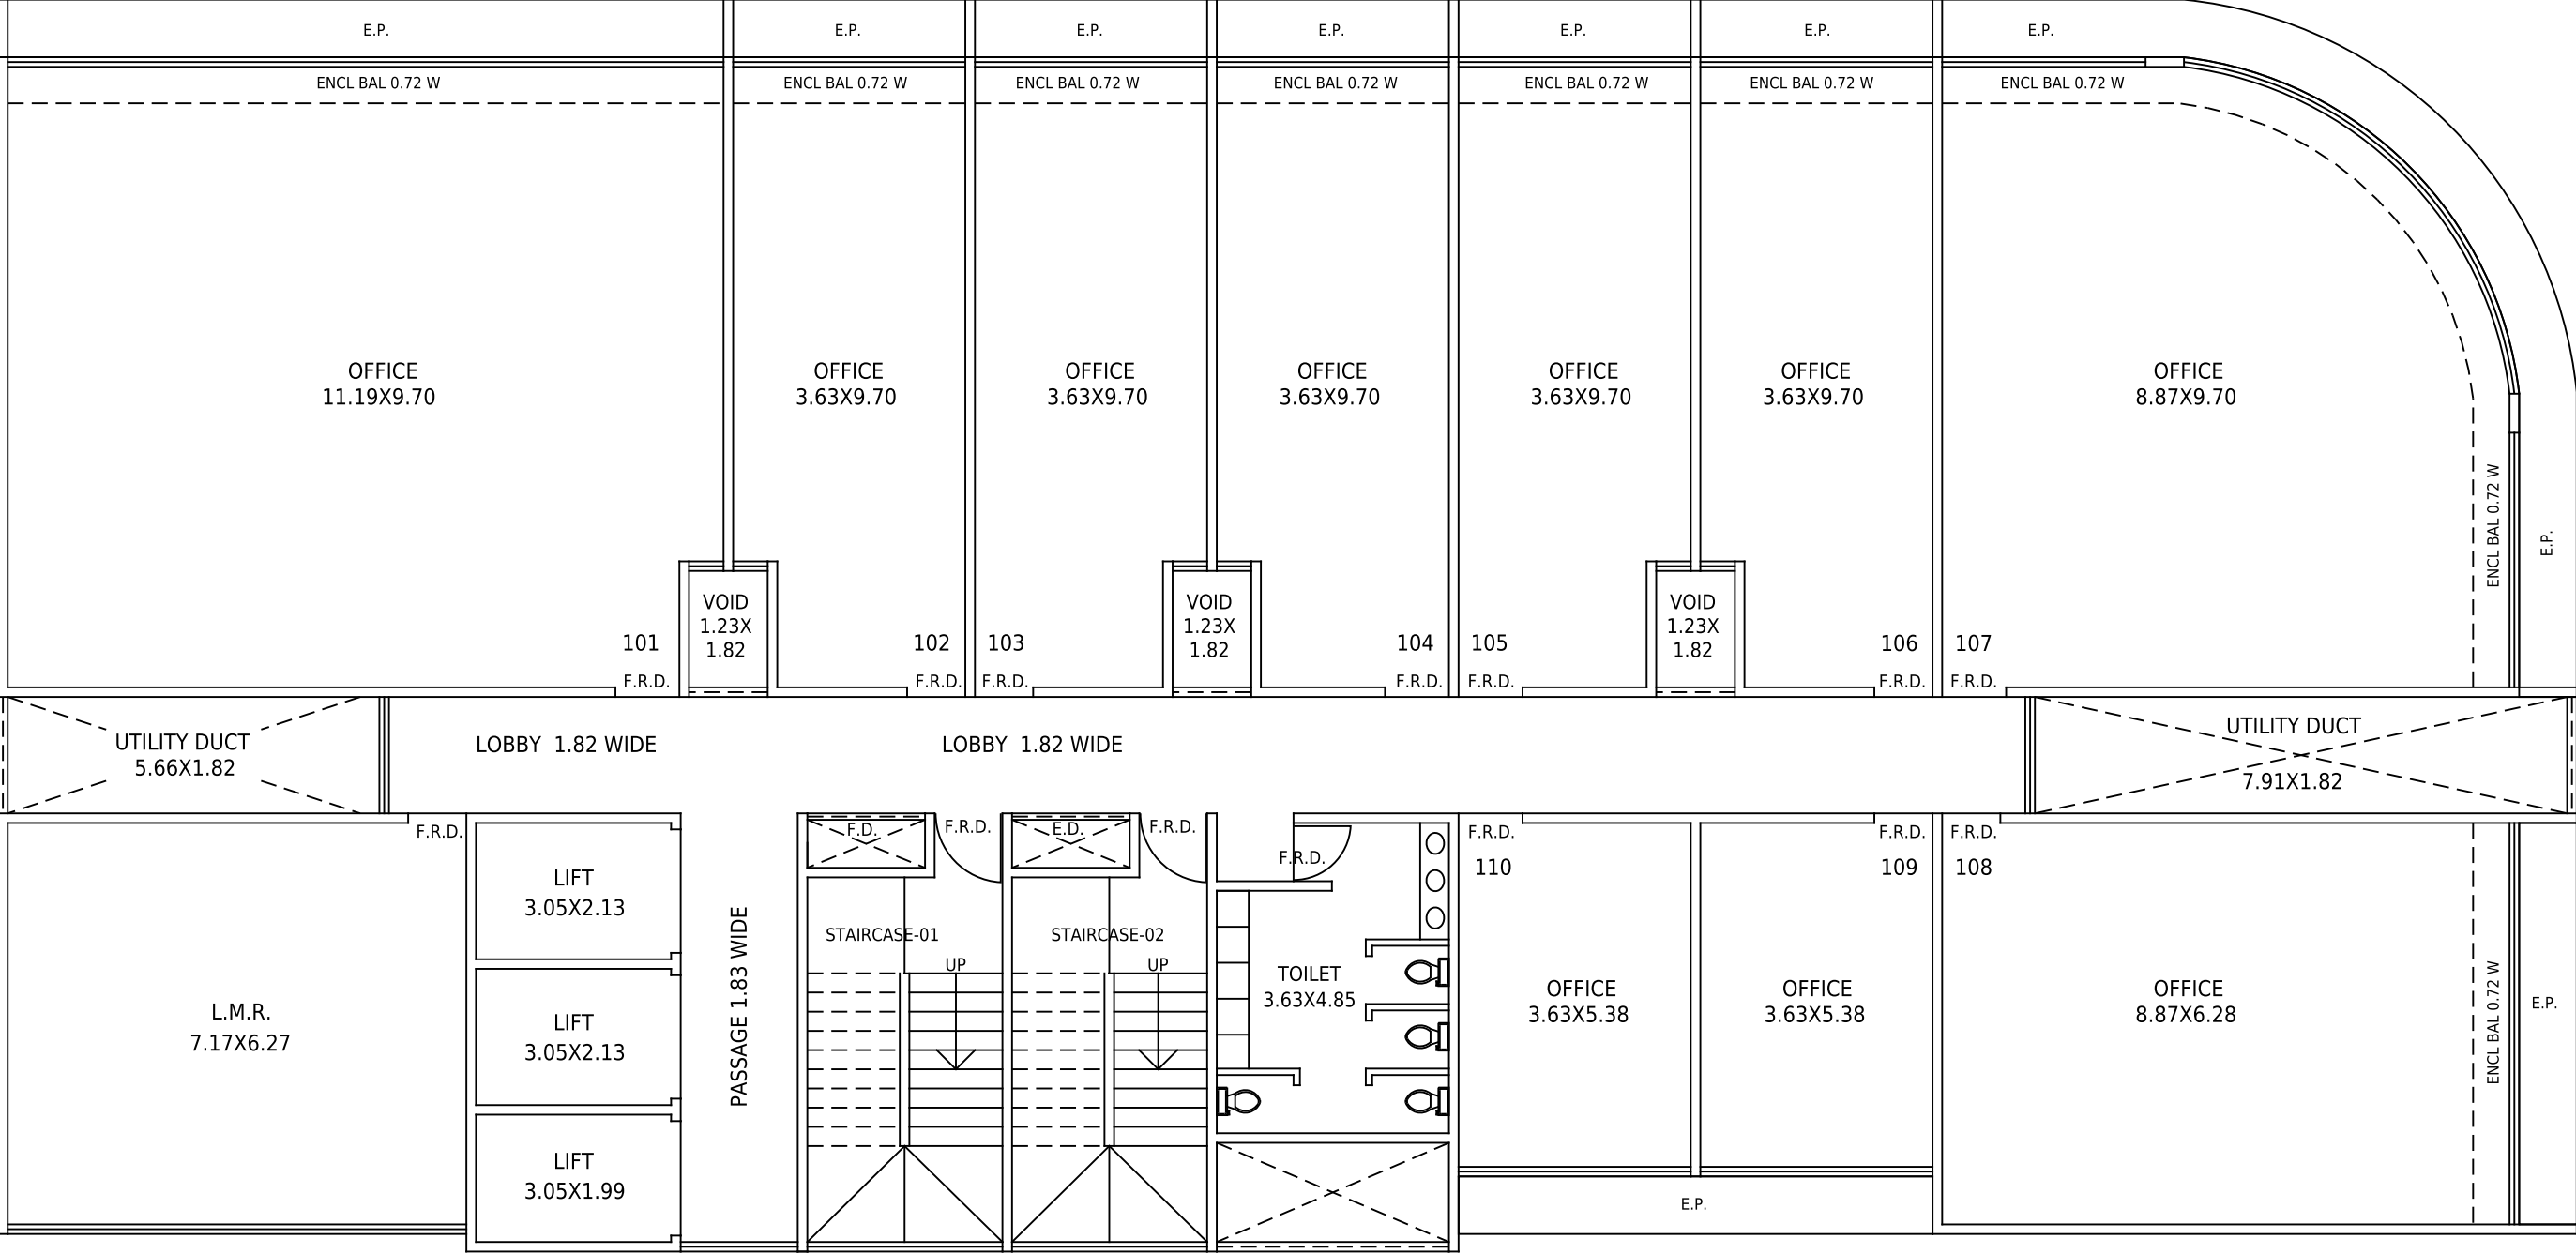


NAME :- _____
OFFICE NO :- _____
FLOOR :- _____
AREA :- _____

PURCHASE'S SIGN :- _____
DEVELOPER'S SIGN :- _____

DESCRIPTION

BUILDING PERMISSION OF PLOT BEARING CTS. No. 3349, OF VILLAGE KALYAN & TALUKA: KALYAN, DISTRICT: THANE.

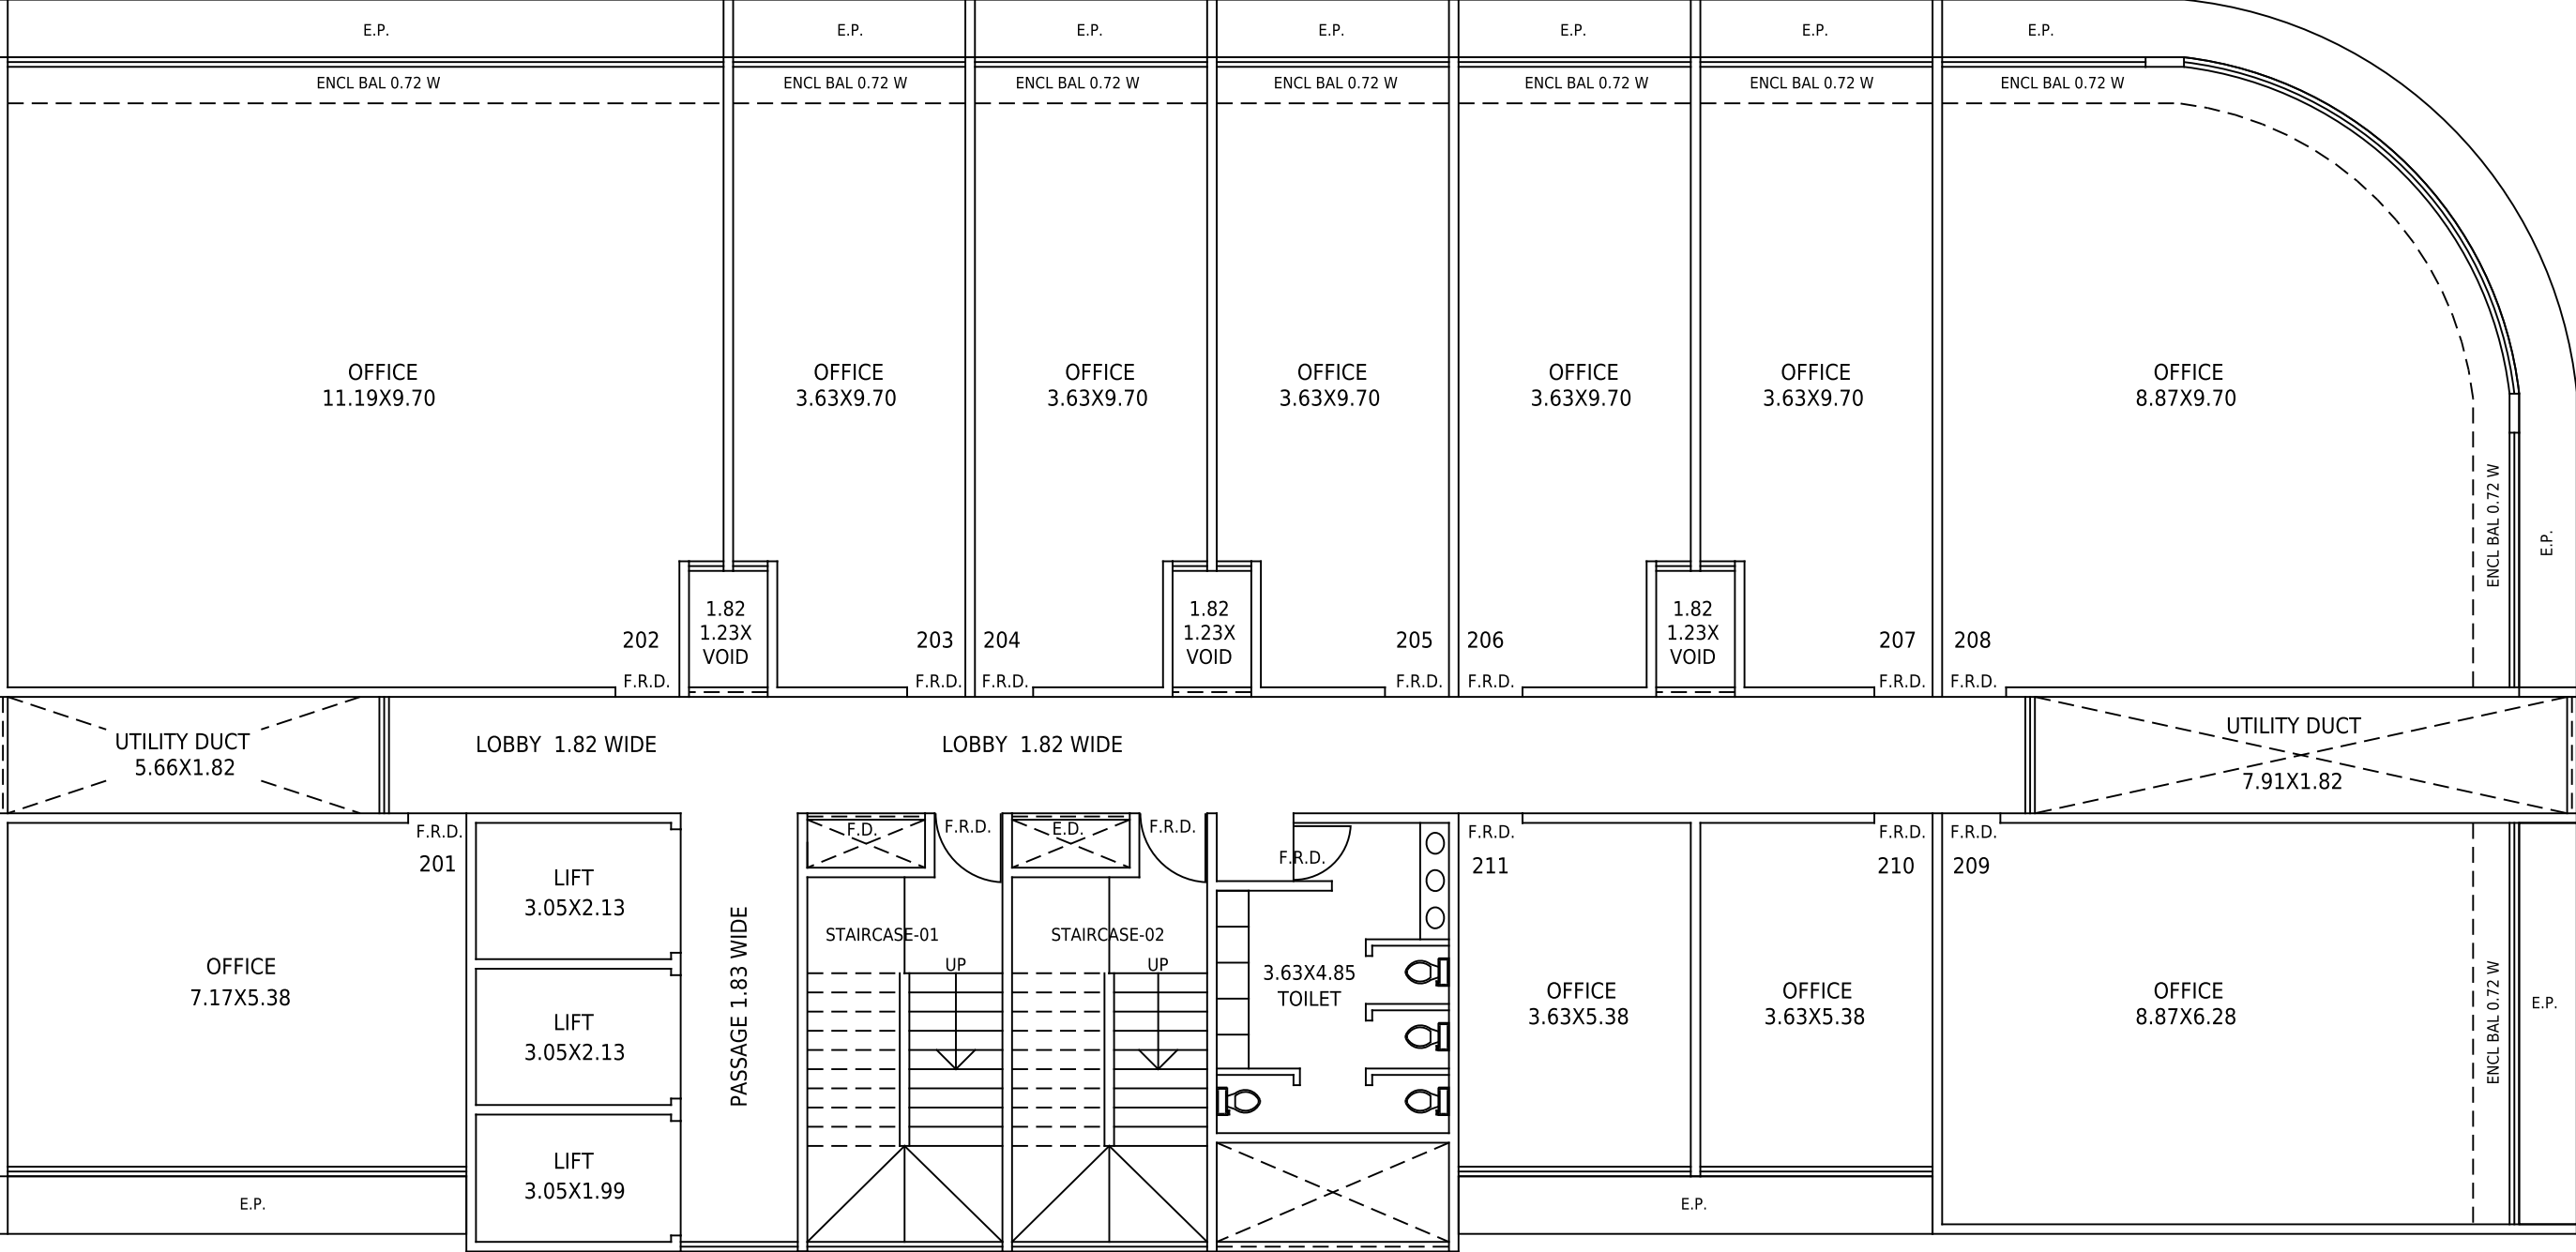


NAME :- _____
OFFICE NO :- _____
FLOOR :- _____
AREA :- _____

PURCHASE'S SIGN :- _____
DEVELOPER'S SIGN :- _____

DESCRIPTION

BUILDING PERMISSION OF PLOT BEARING CTS. No. 3349, OF VILLAGE KALYAN & TALUKA: KALYAN, DISTRICT: THANE.

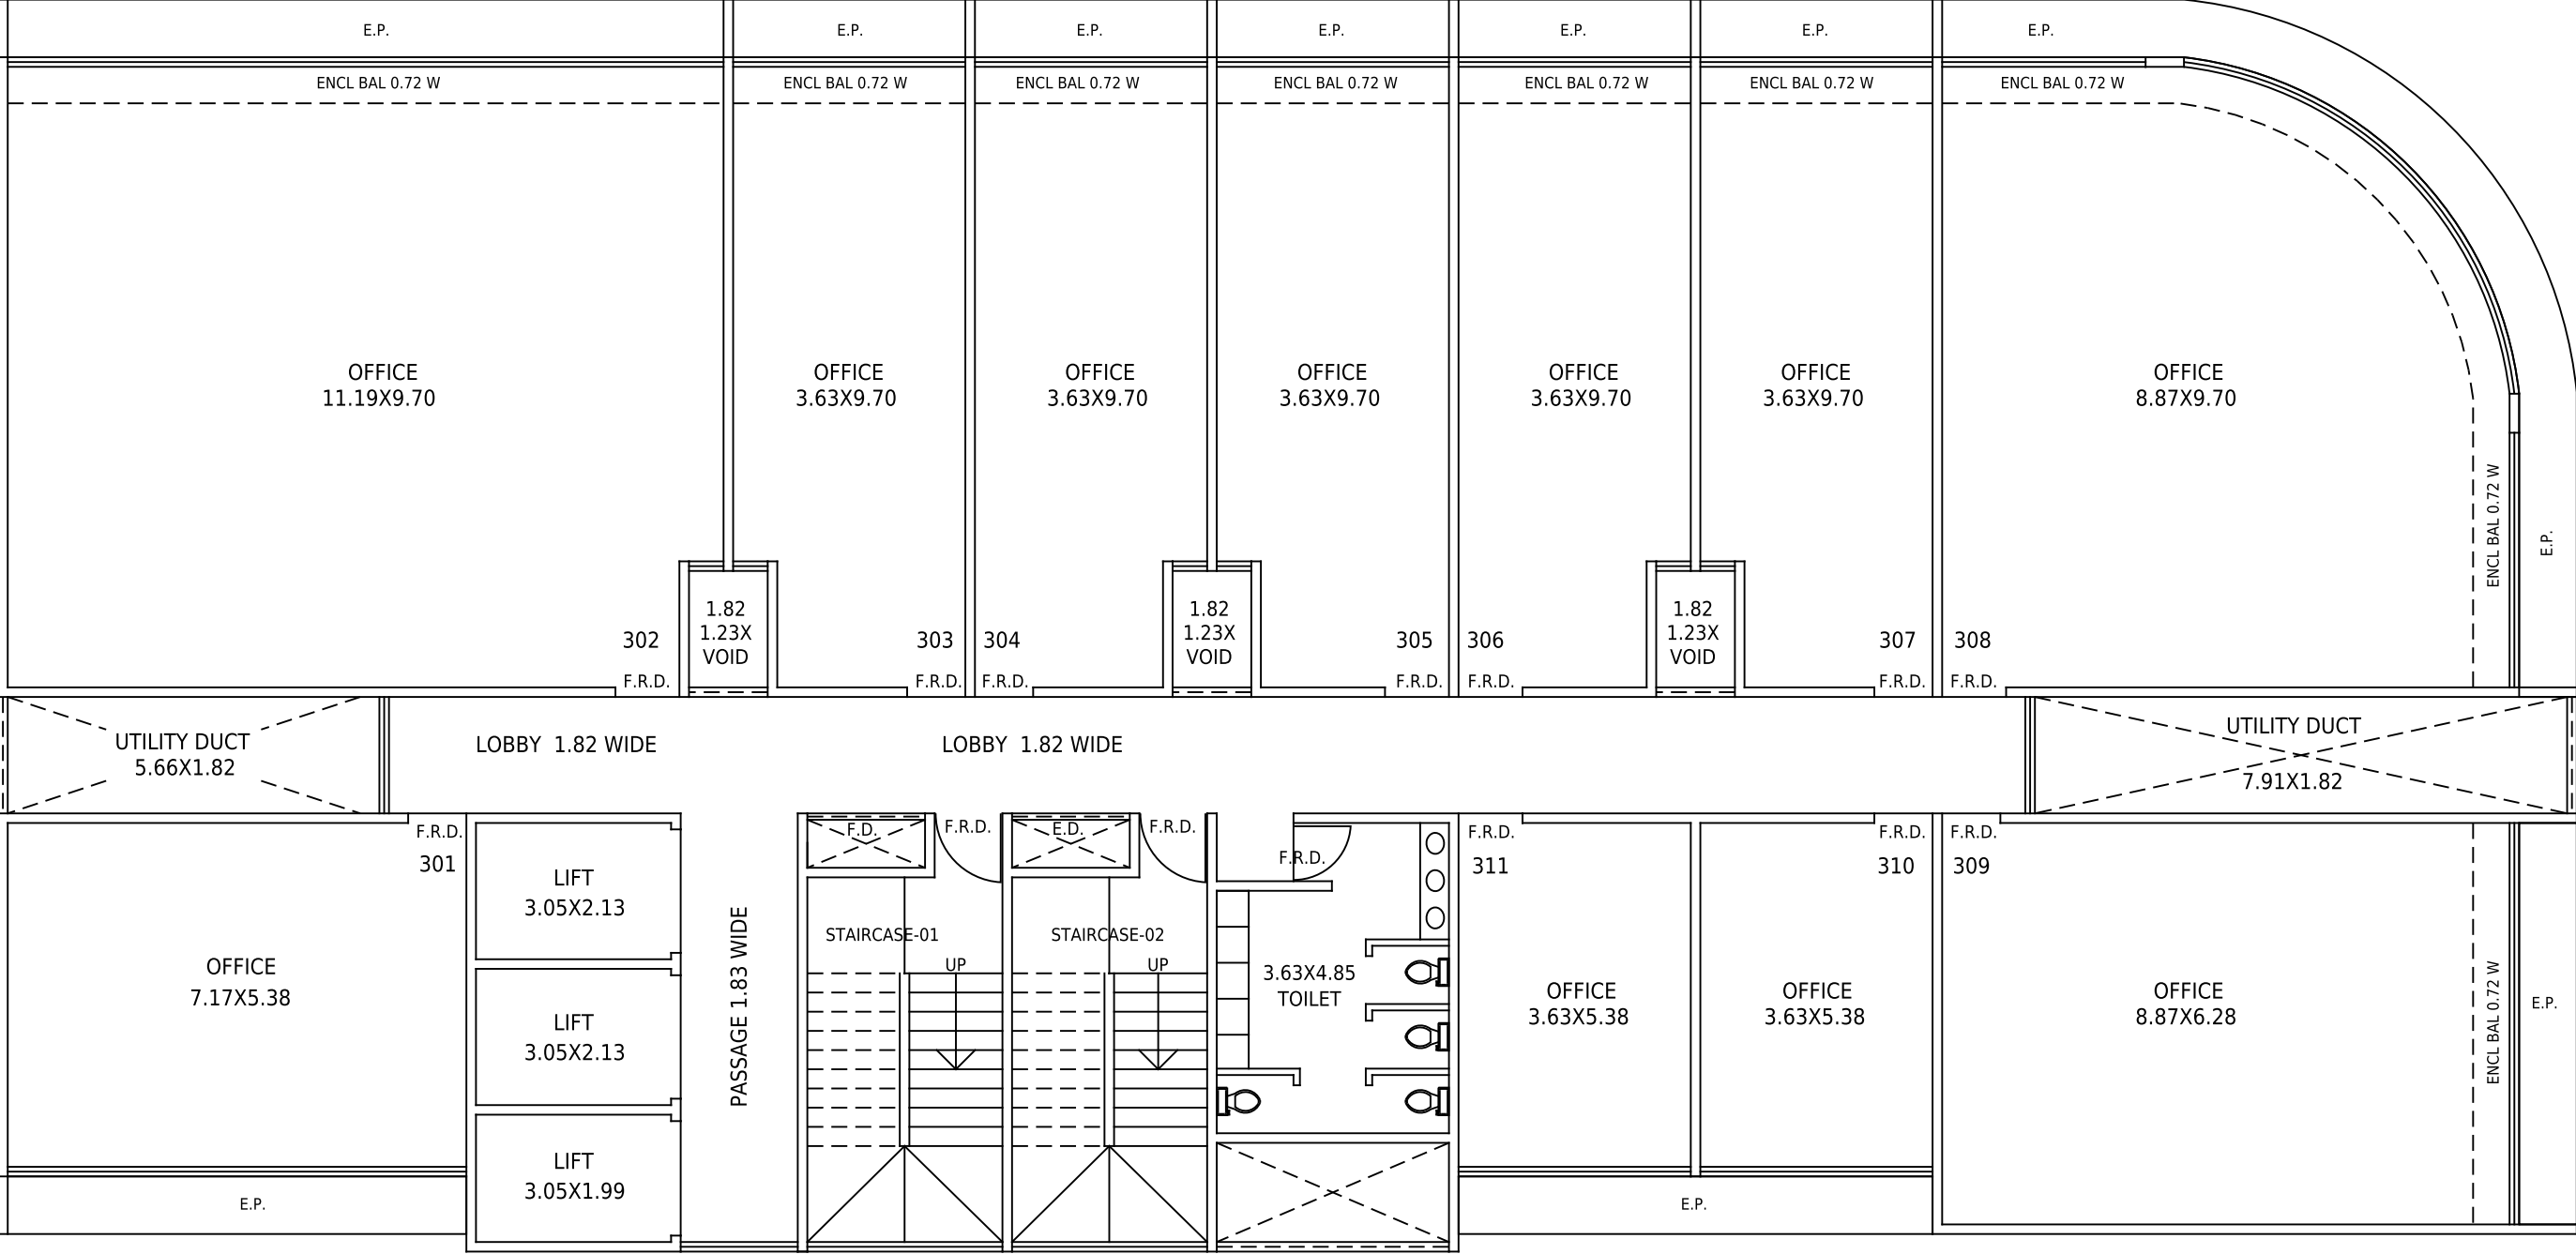


NAME :- _____
OFFICE NO :- _____
FLOOR :- _____
AREA :- _____

PURCHASE'S SIGN :- _____
DEVELOPER'S SIGN :- _____

DESCRIPTION

BUILDING PERMISSION OF PLOT BEARING CTS. No. 3349, OF VILLAGE KALYAN & TALUKA: KALYAN, DISTRICT: THANE.

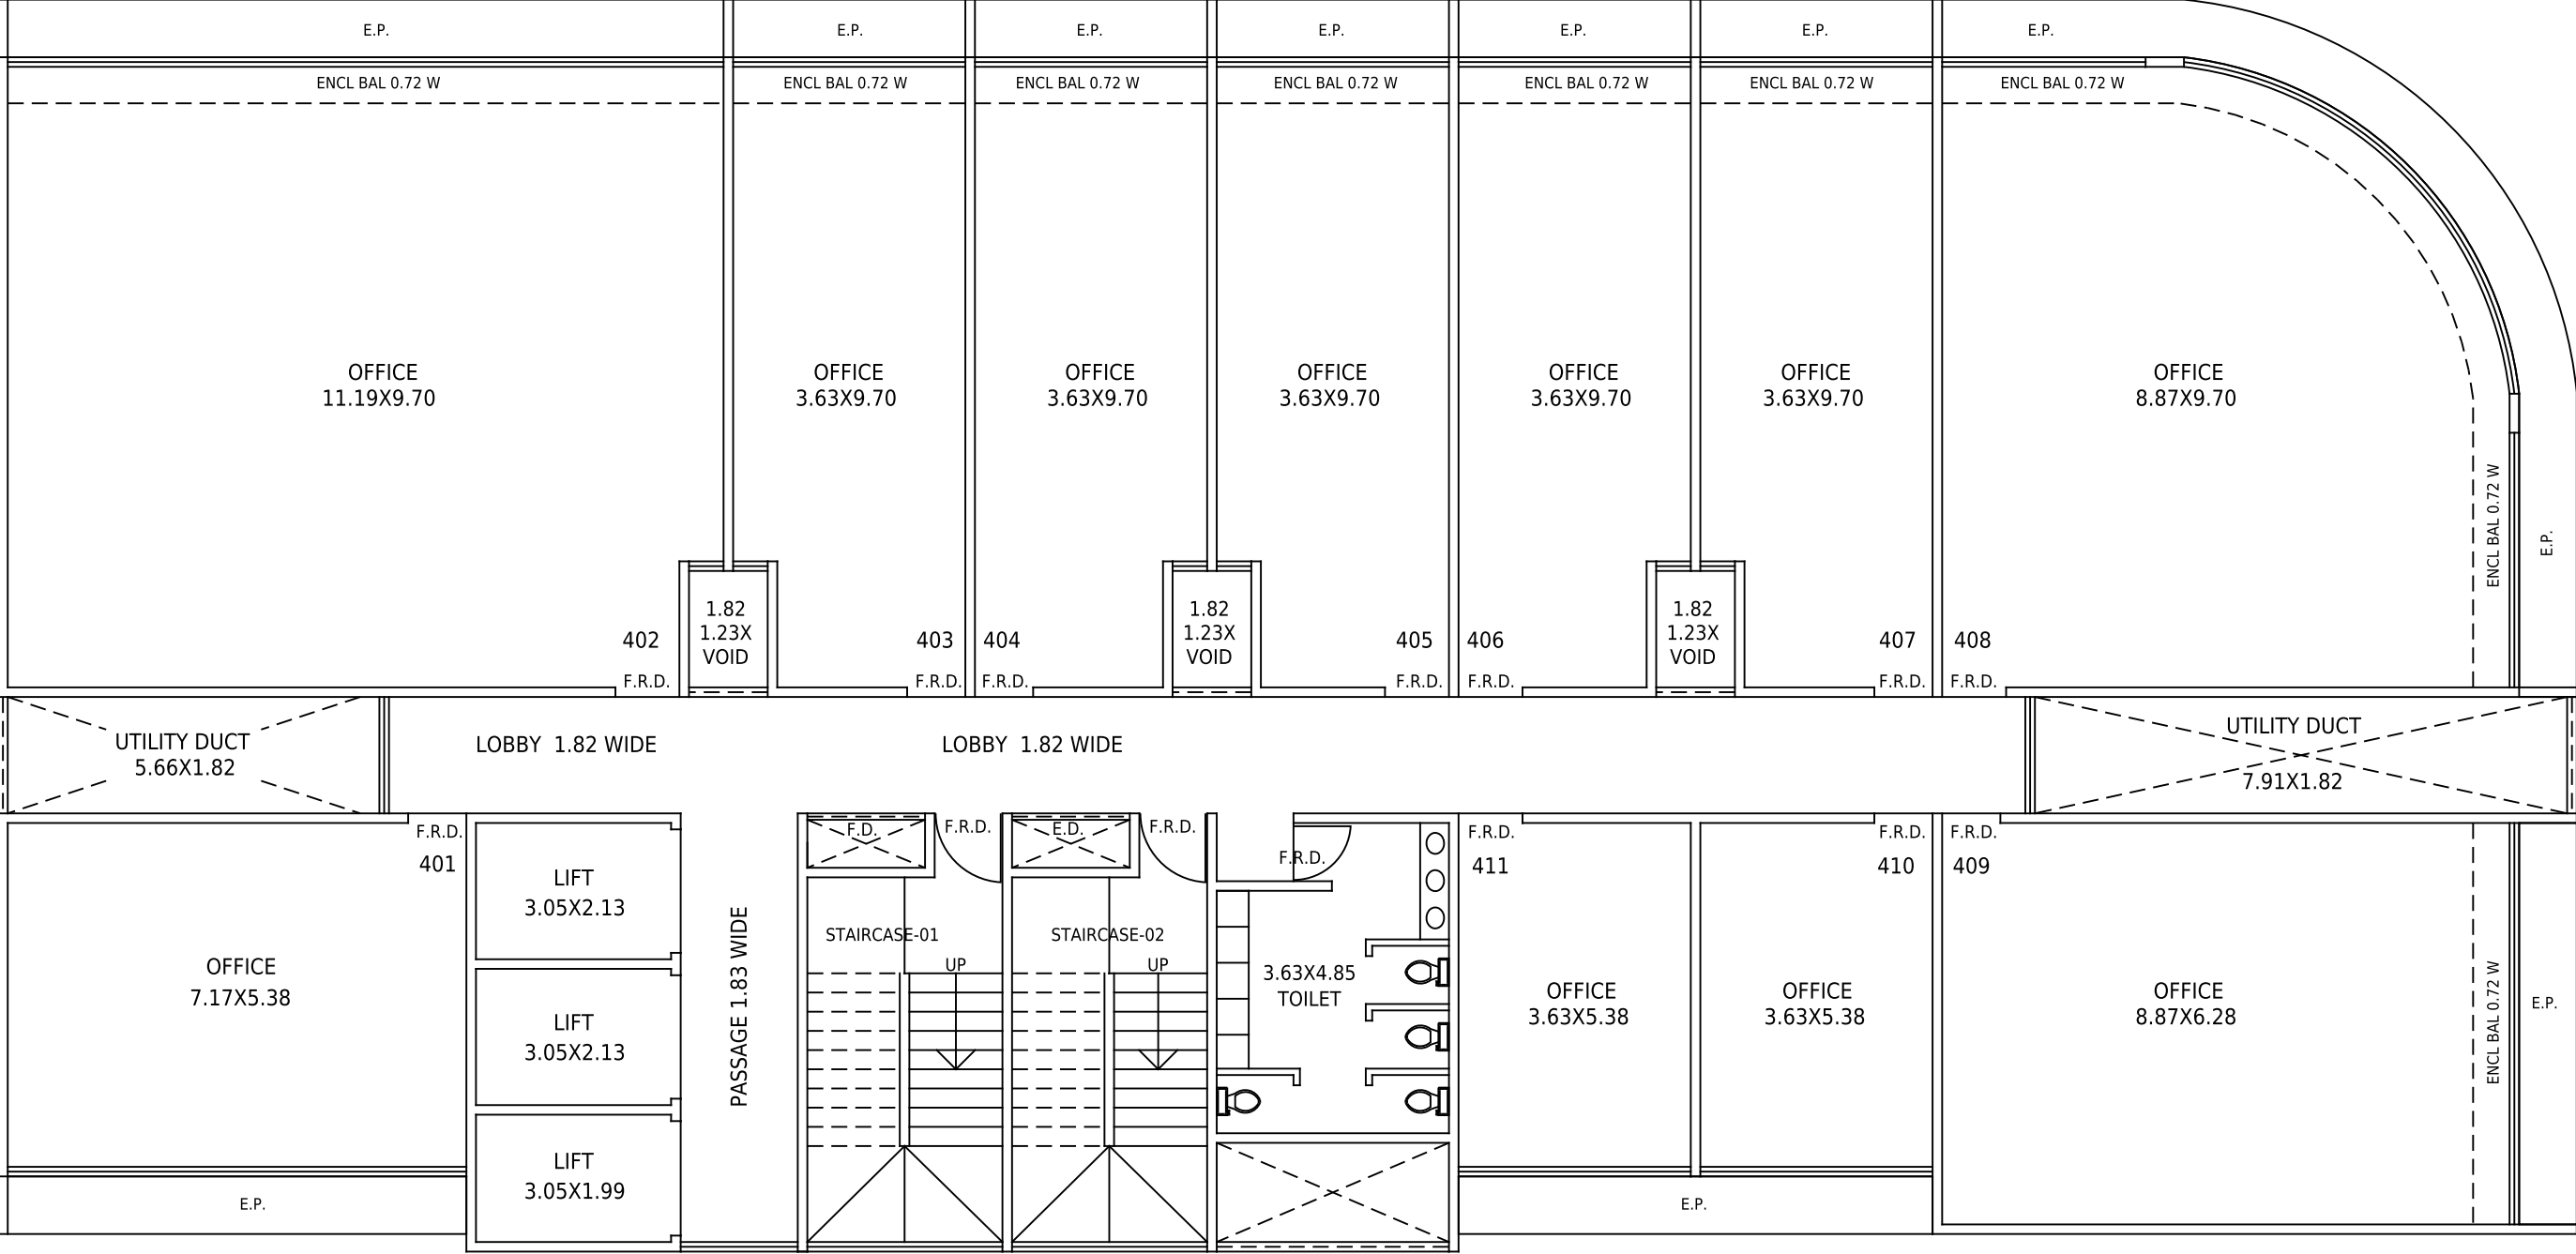


NAME :- _____
OFFICE NO :- _____
FLOOR :- _____
AREA :- _____

PURCHASE'S SIGN :- _____

DEVELOPER'S SIGN :- _____


DESCRIPTION

BUILDING PERMISSION OF PLOT BEARING CTS. No. 3349, OF VILLAGE KALYAN & TALUKA: KALYAN, DISTRICT: THANE.

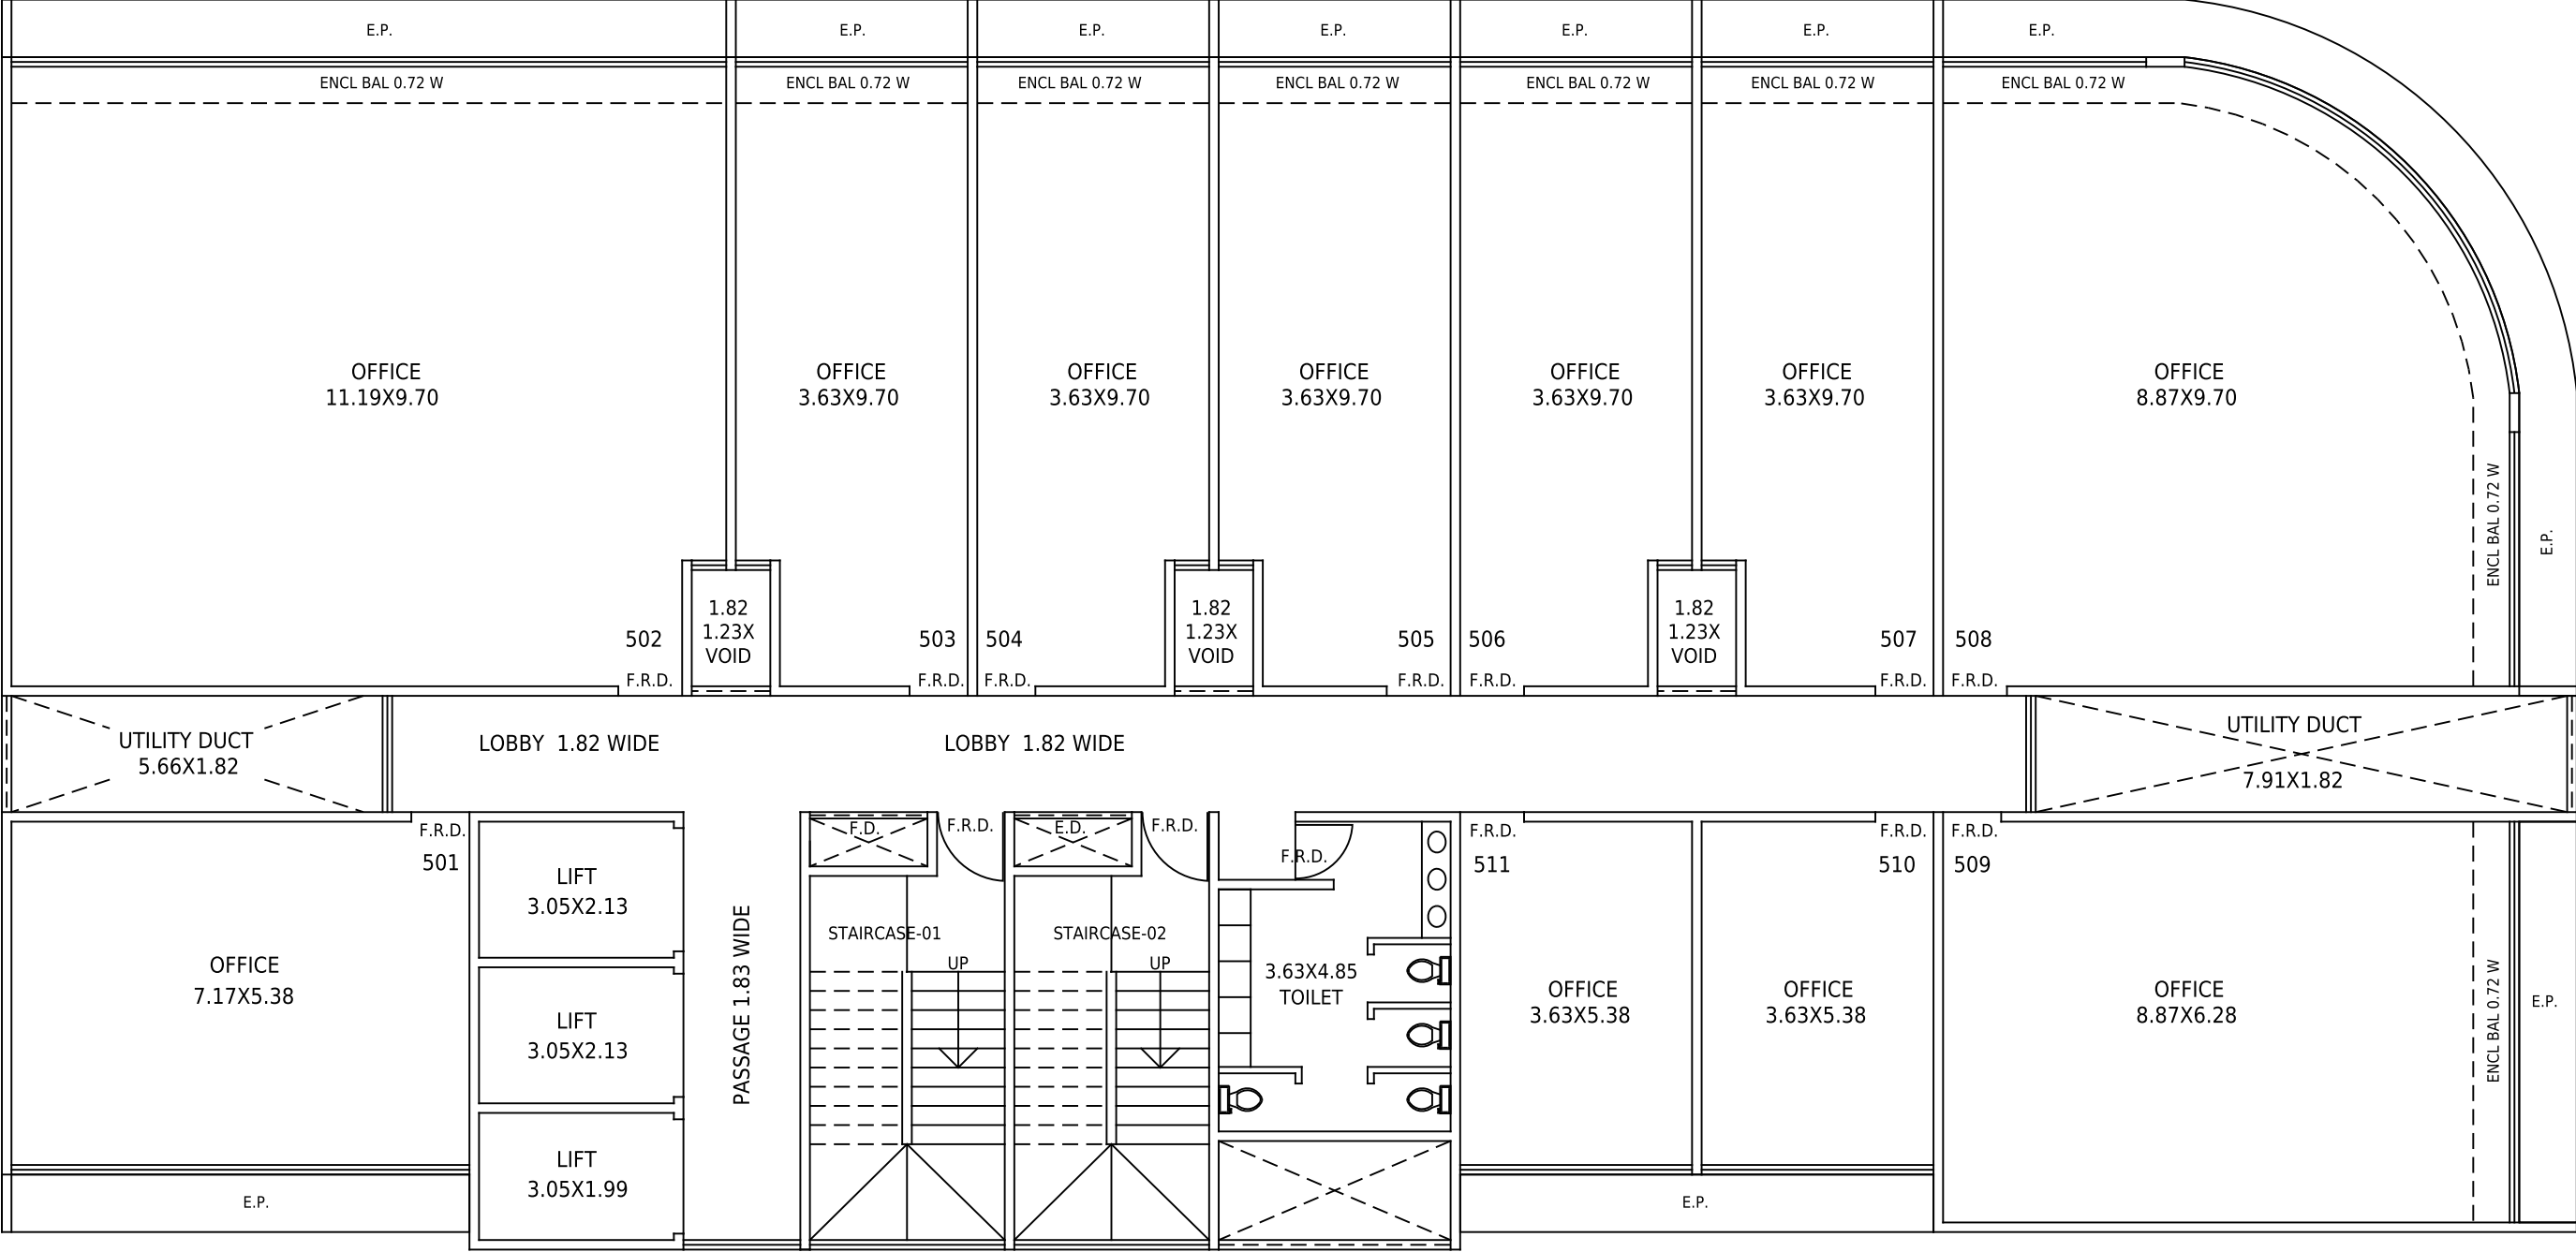

NAME :- _____
OFFICE NO :- _____
FLOOR :- _____
AREA :- _____

PURCHASE'S SIGN :- _____
DEVELOPER'S SIGN :- _____

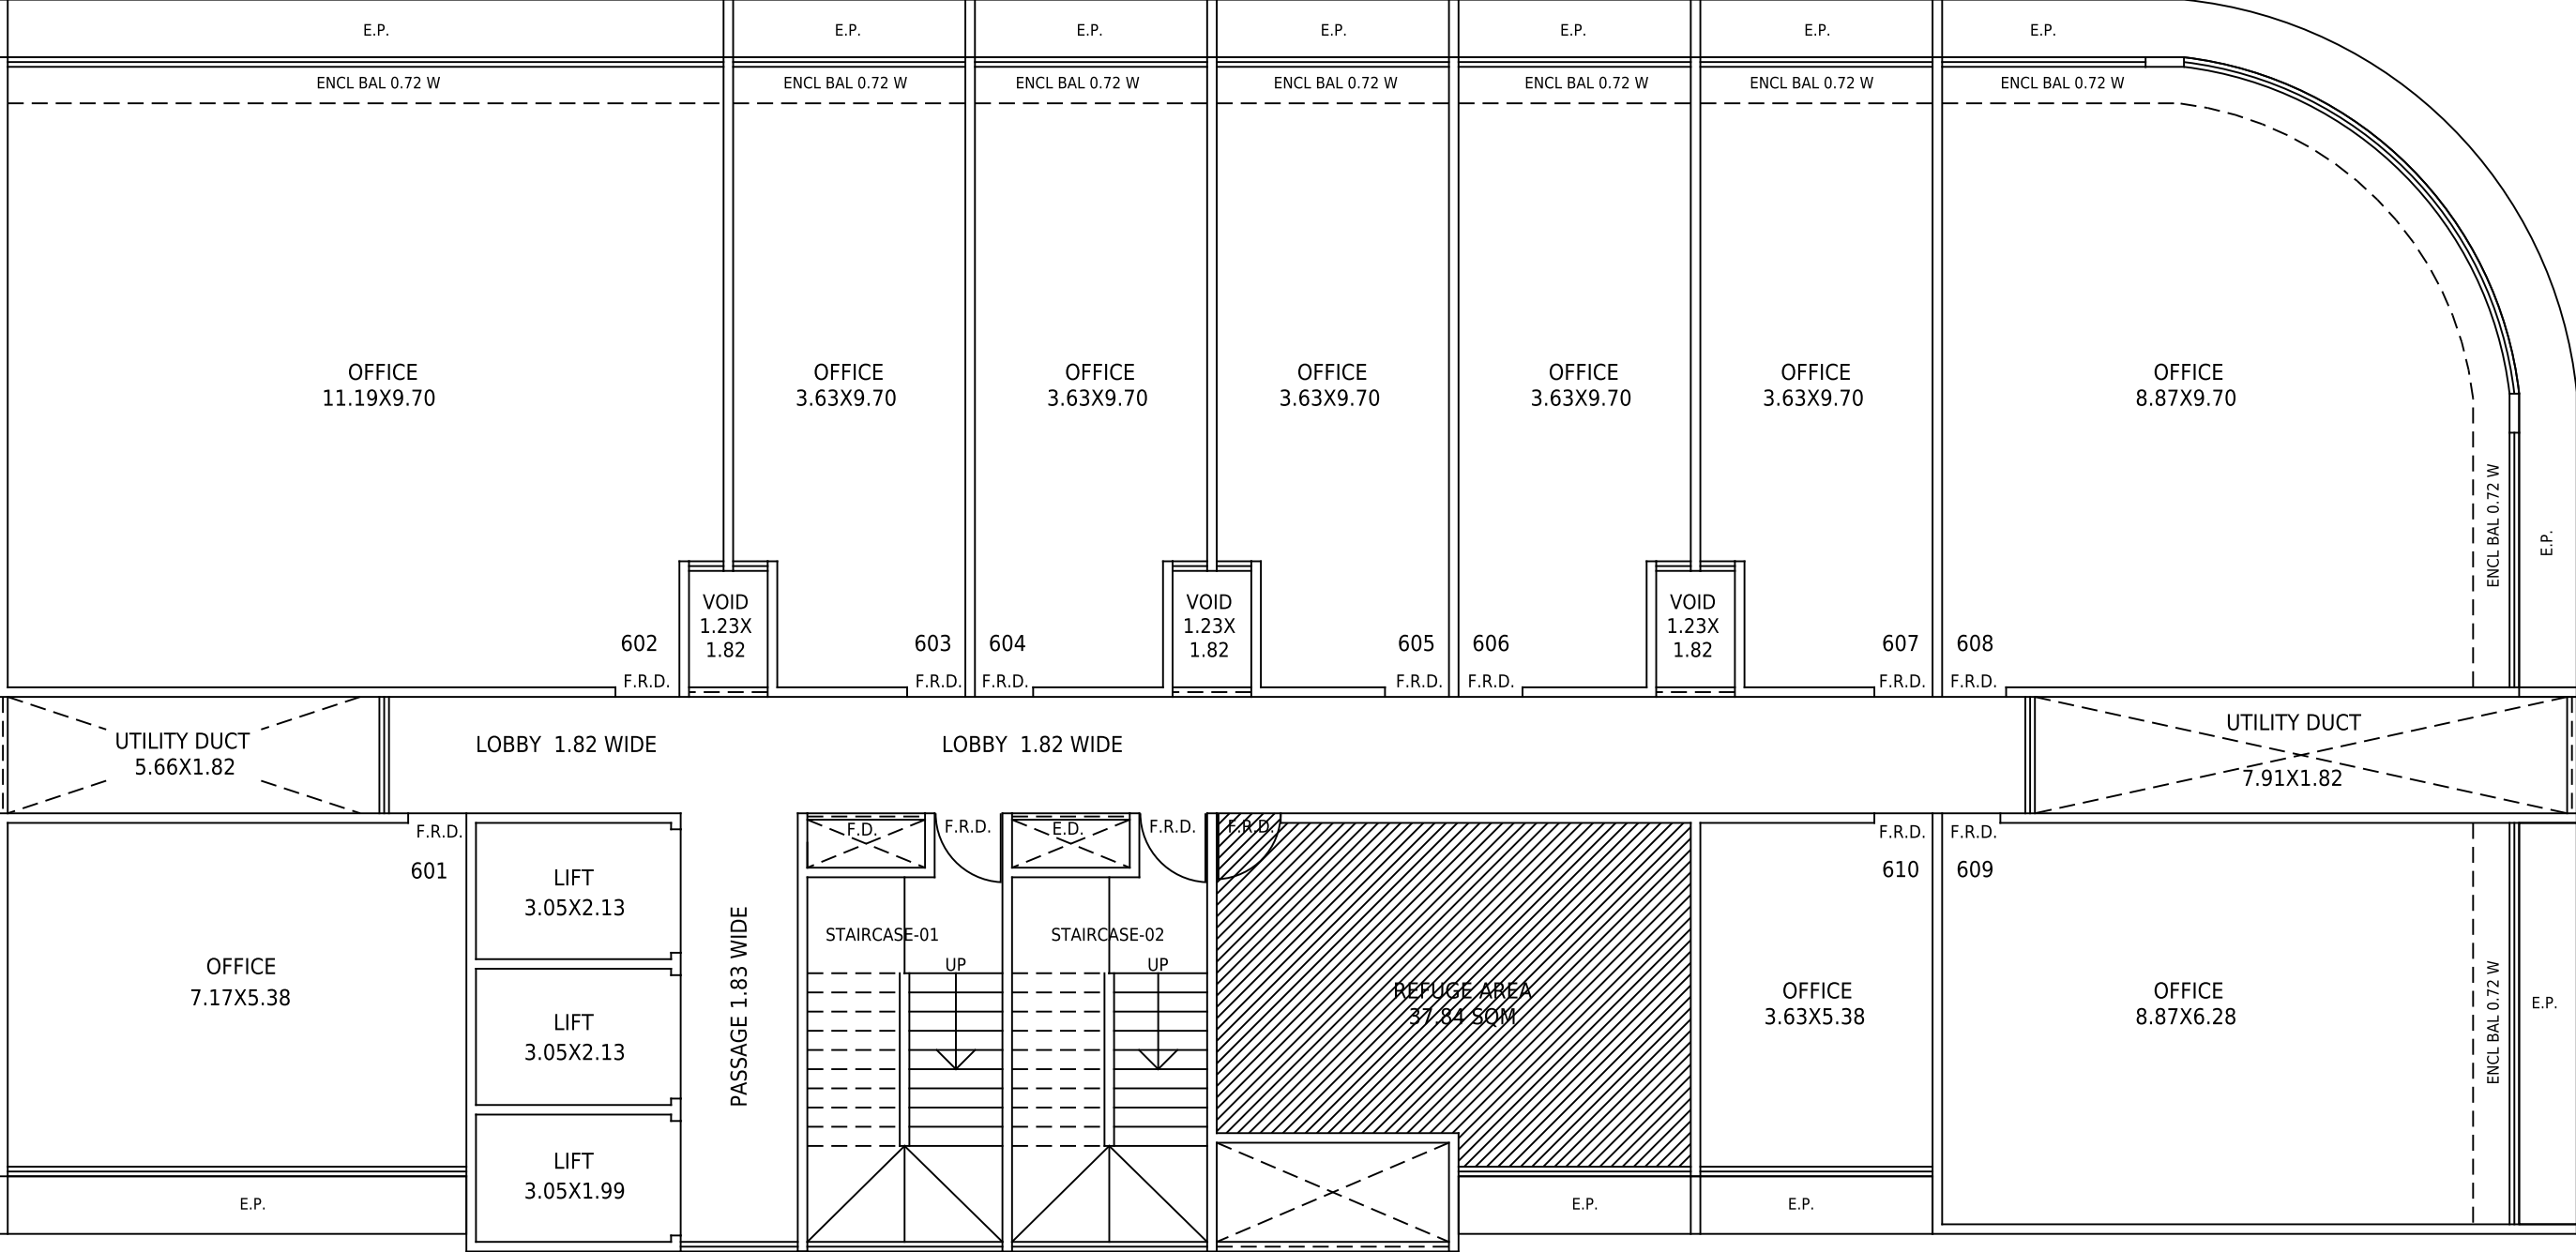

NAME :- _____
OFFICE NO :- _____
FLOOR :- _____
AREA :- _____


PURCHASE'S SIGN :- _____
DEVELOPER'S SIGN :- _____

DESCRIPTION

BUILDING PERMISSION OF PLOT BEARING CTS. No. 3349, OF VILLAGE KALYAN & TALUKA: KALYAN, DISTRICT: THANE.

Sarvodaya 1

7TH FLOOR PLAN

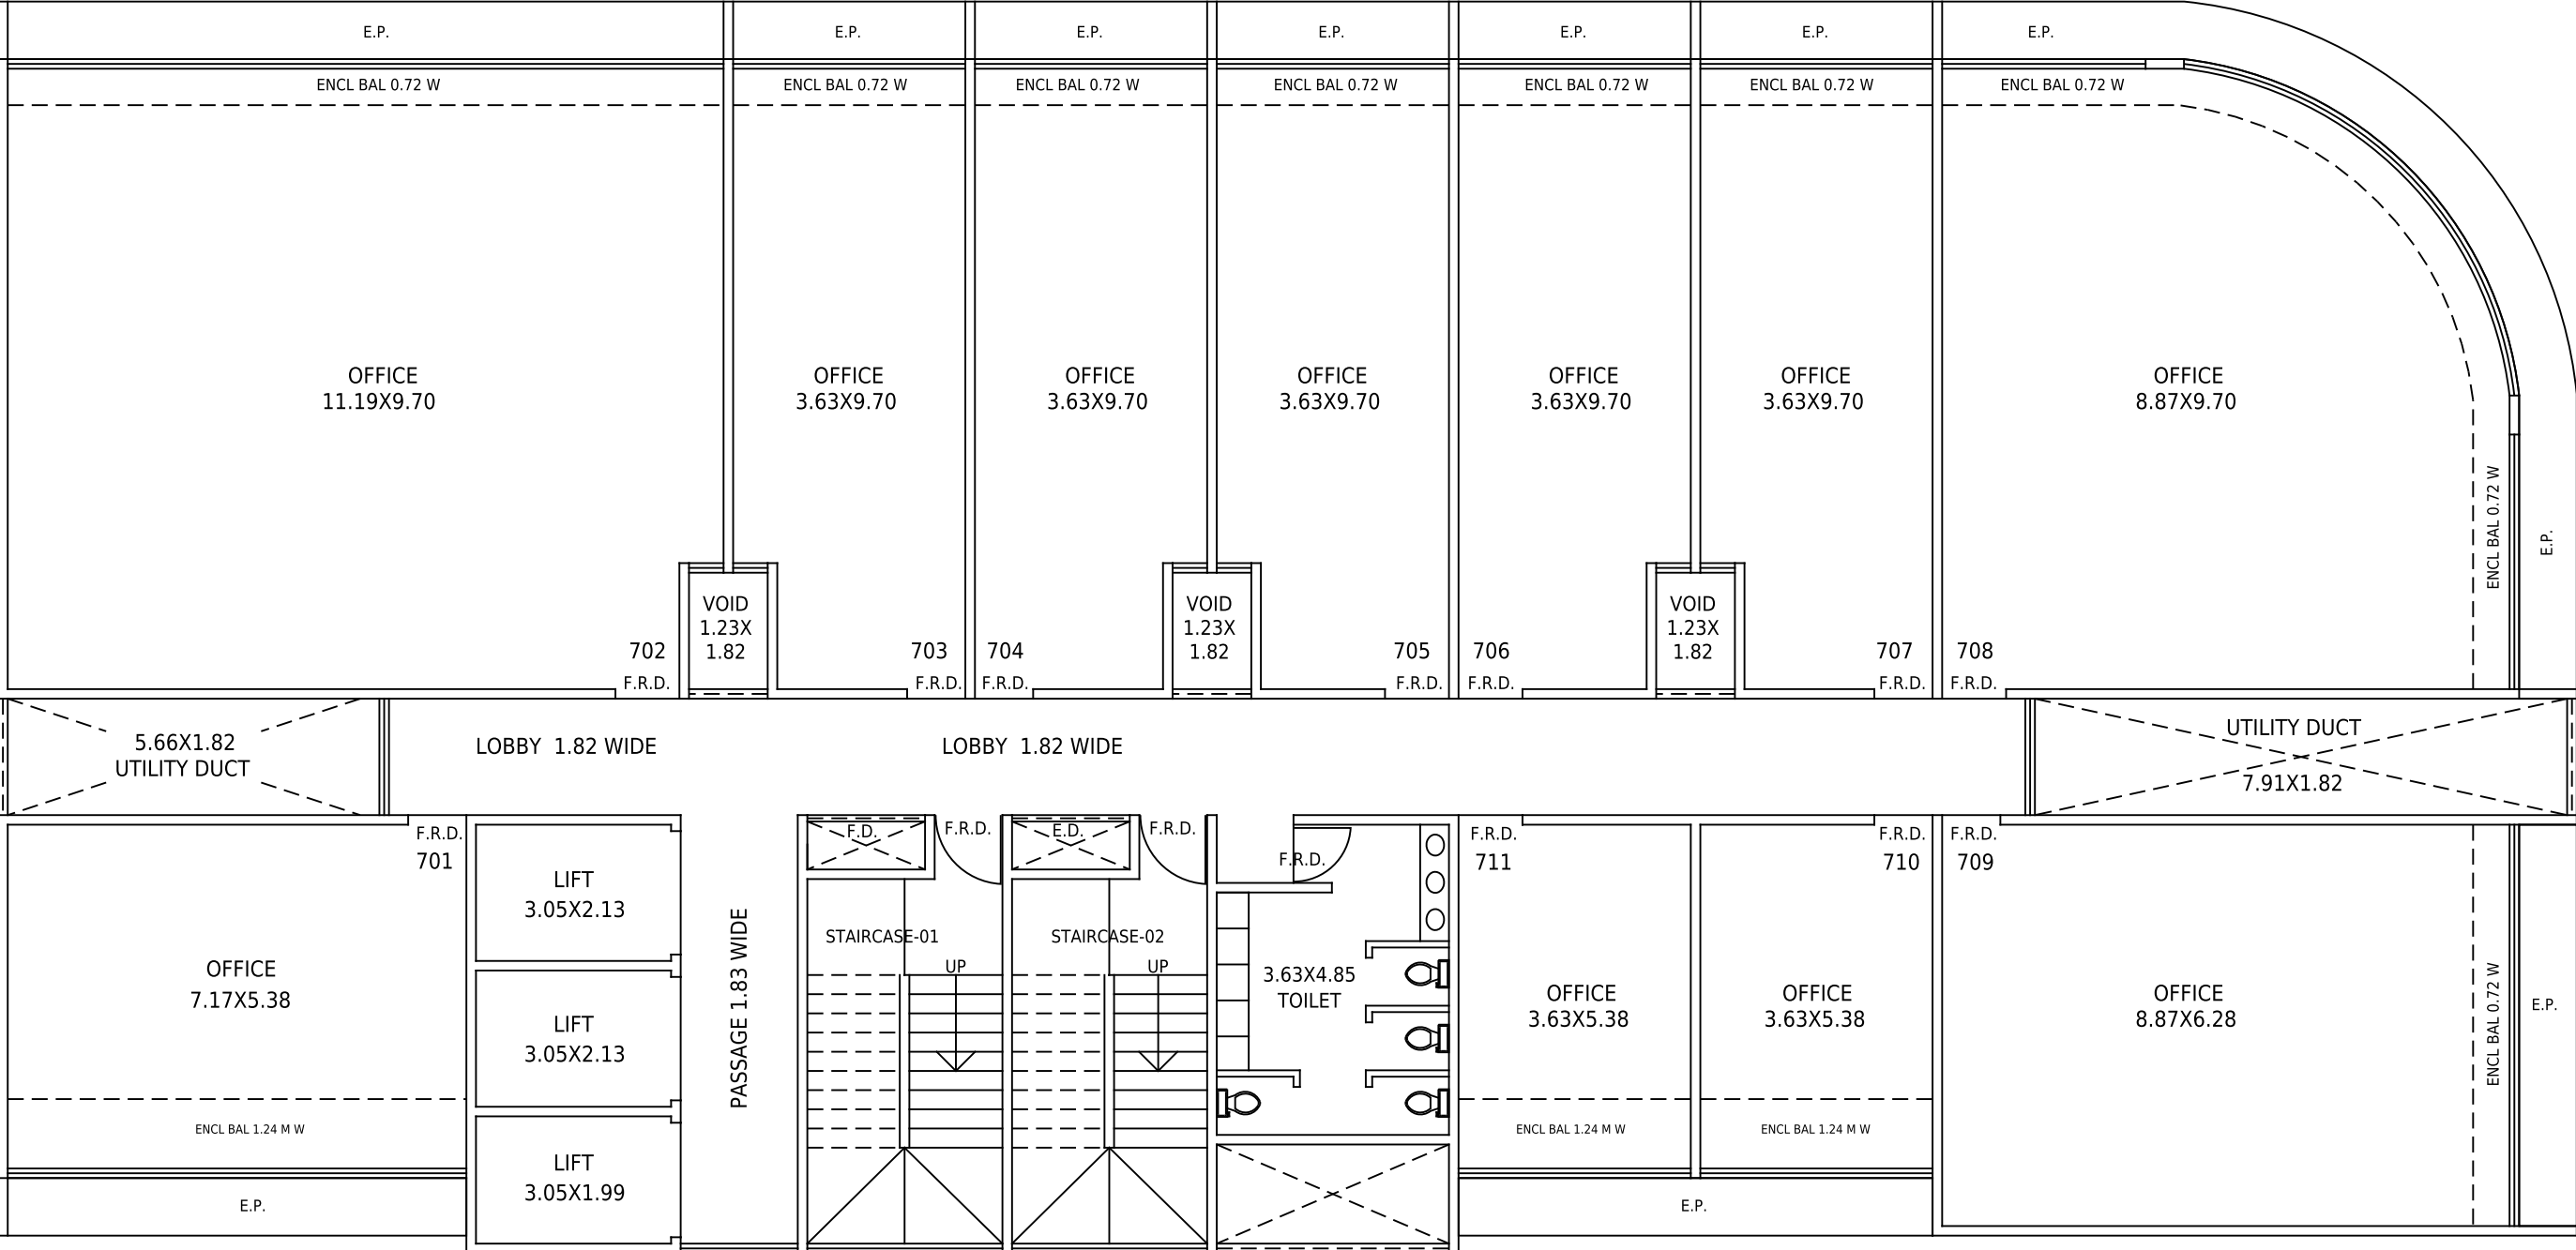


NAME :- _____
OFFICE NO :- _____
FLOOR :- _____
AREA :- _____

PURCHASE'S SIGN :- _____

DEVELOPER'S SIGN :- _____

DESCRIPTION

BUILDING PERMISSION OF PLOT BEARING CTS. No. 3349, OF VILLAGE KALYAN & TALUKA: KALYAN, DISTRICT: THANE.

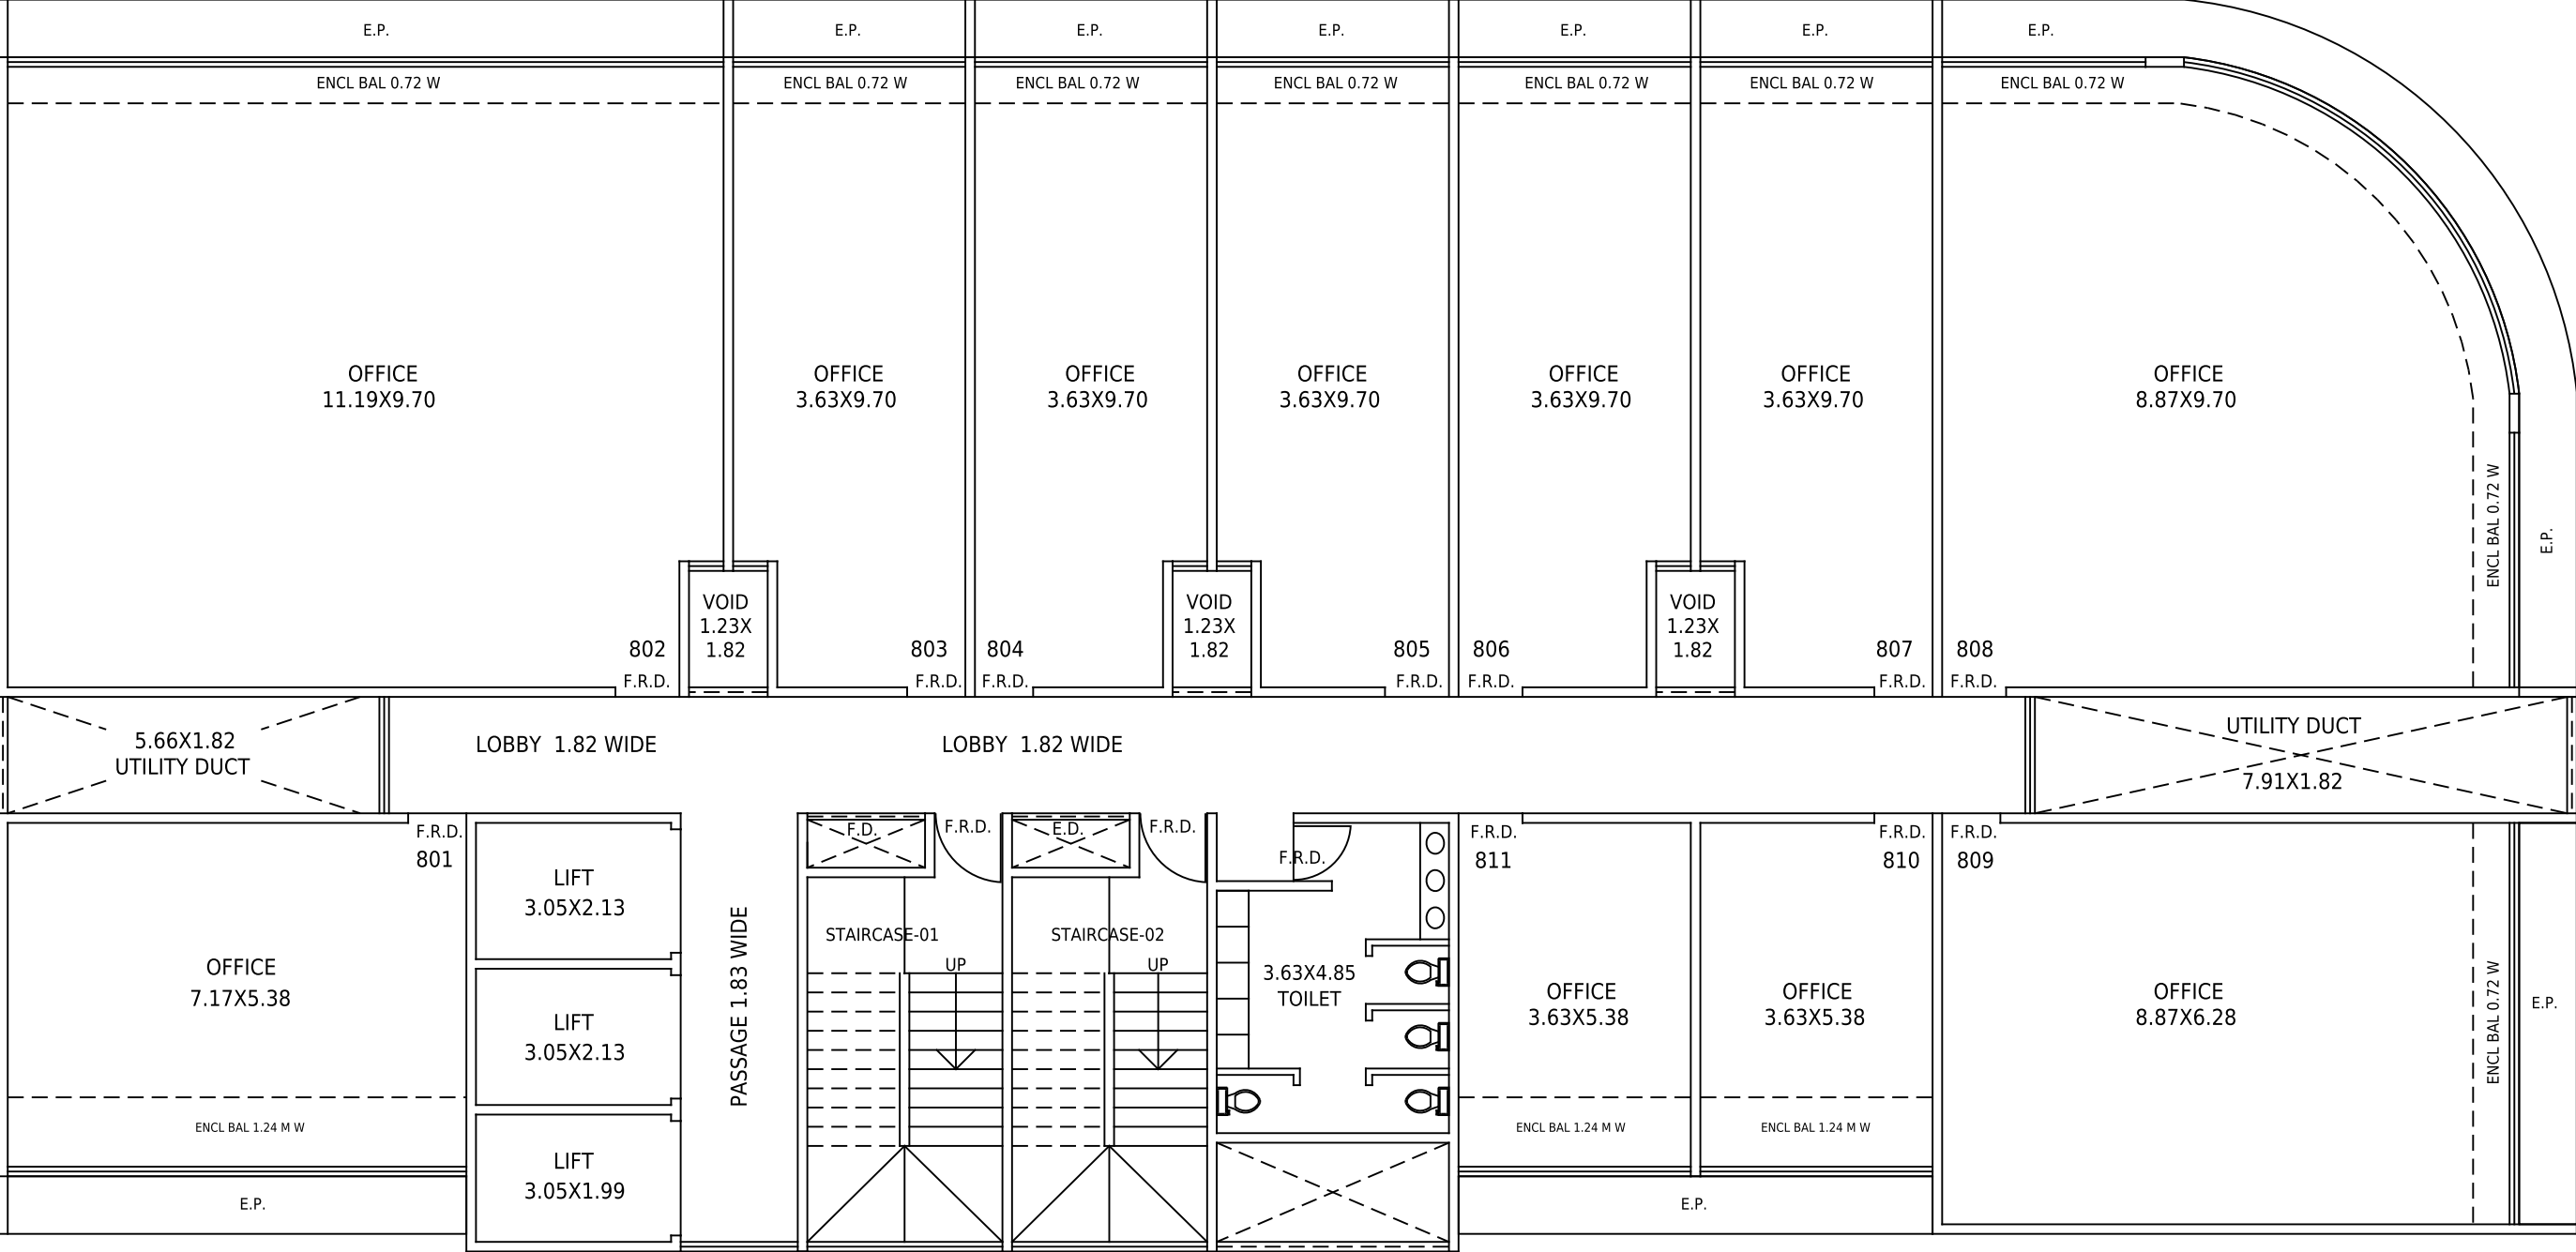


NAME :- _____
OFFICE NO :- _____
FLOOR :- _____
AREA :- _____

PURCHASE'S SIGN :- _____
DEVELOPER'S SIGN :- _____

DESCRIPTION

BUILDING PERMISSION OF PLOT BEARING CTS. No. 3349, OF VILLAGE KALYAN & TALUKA: KALYAN, DISTRICT: THANE.

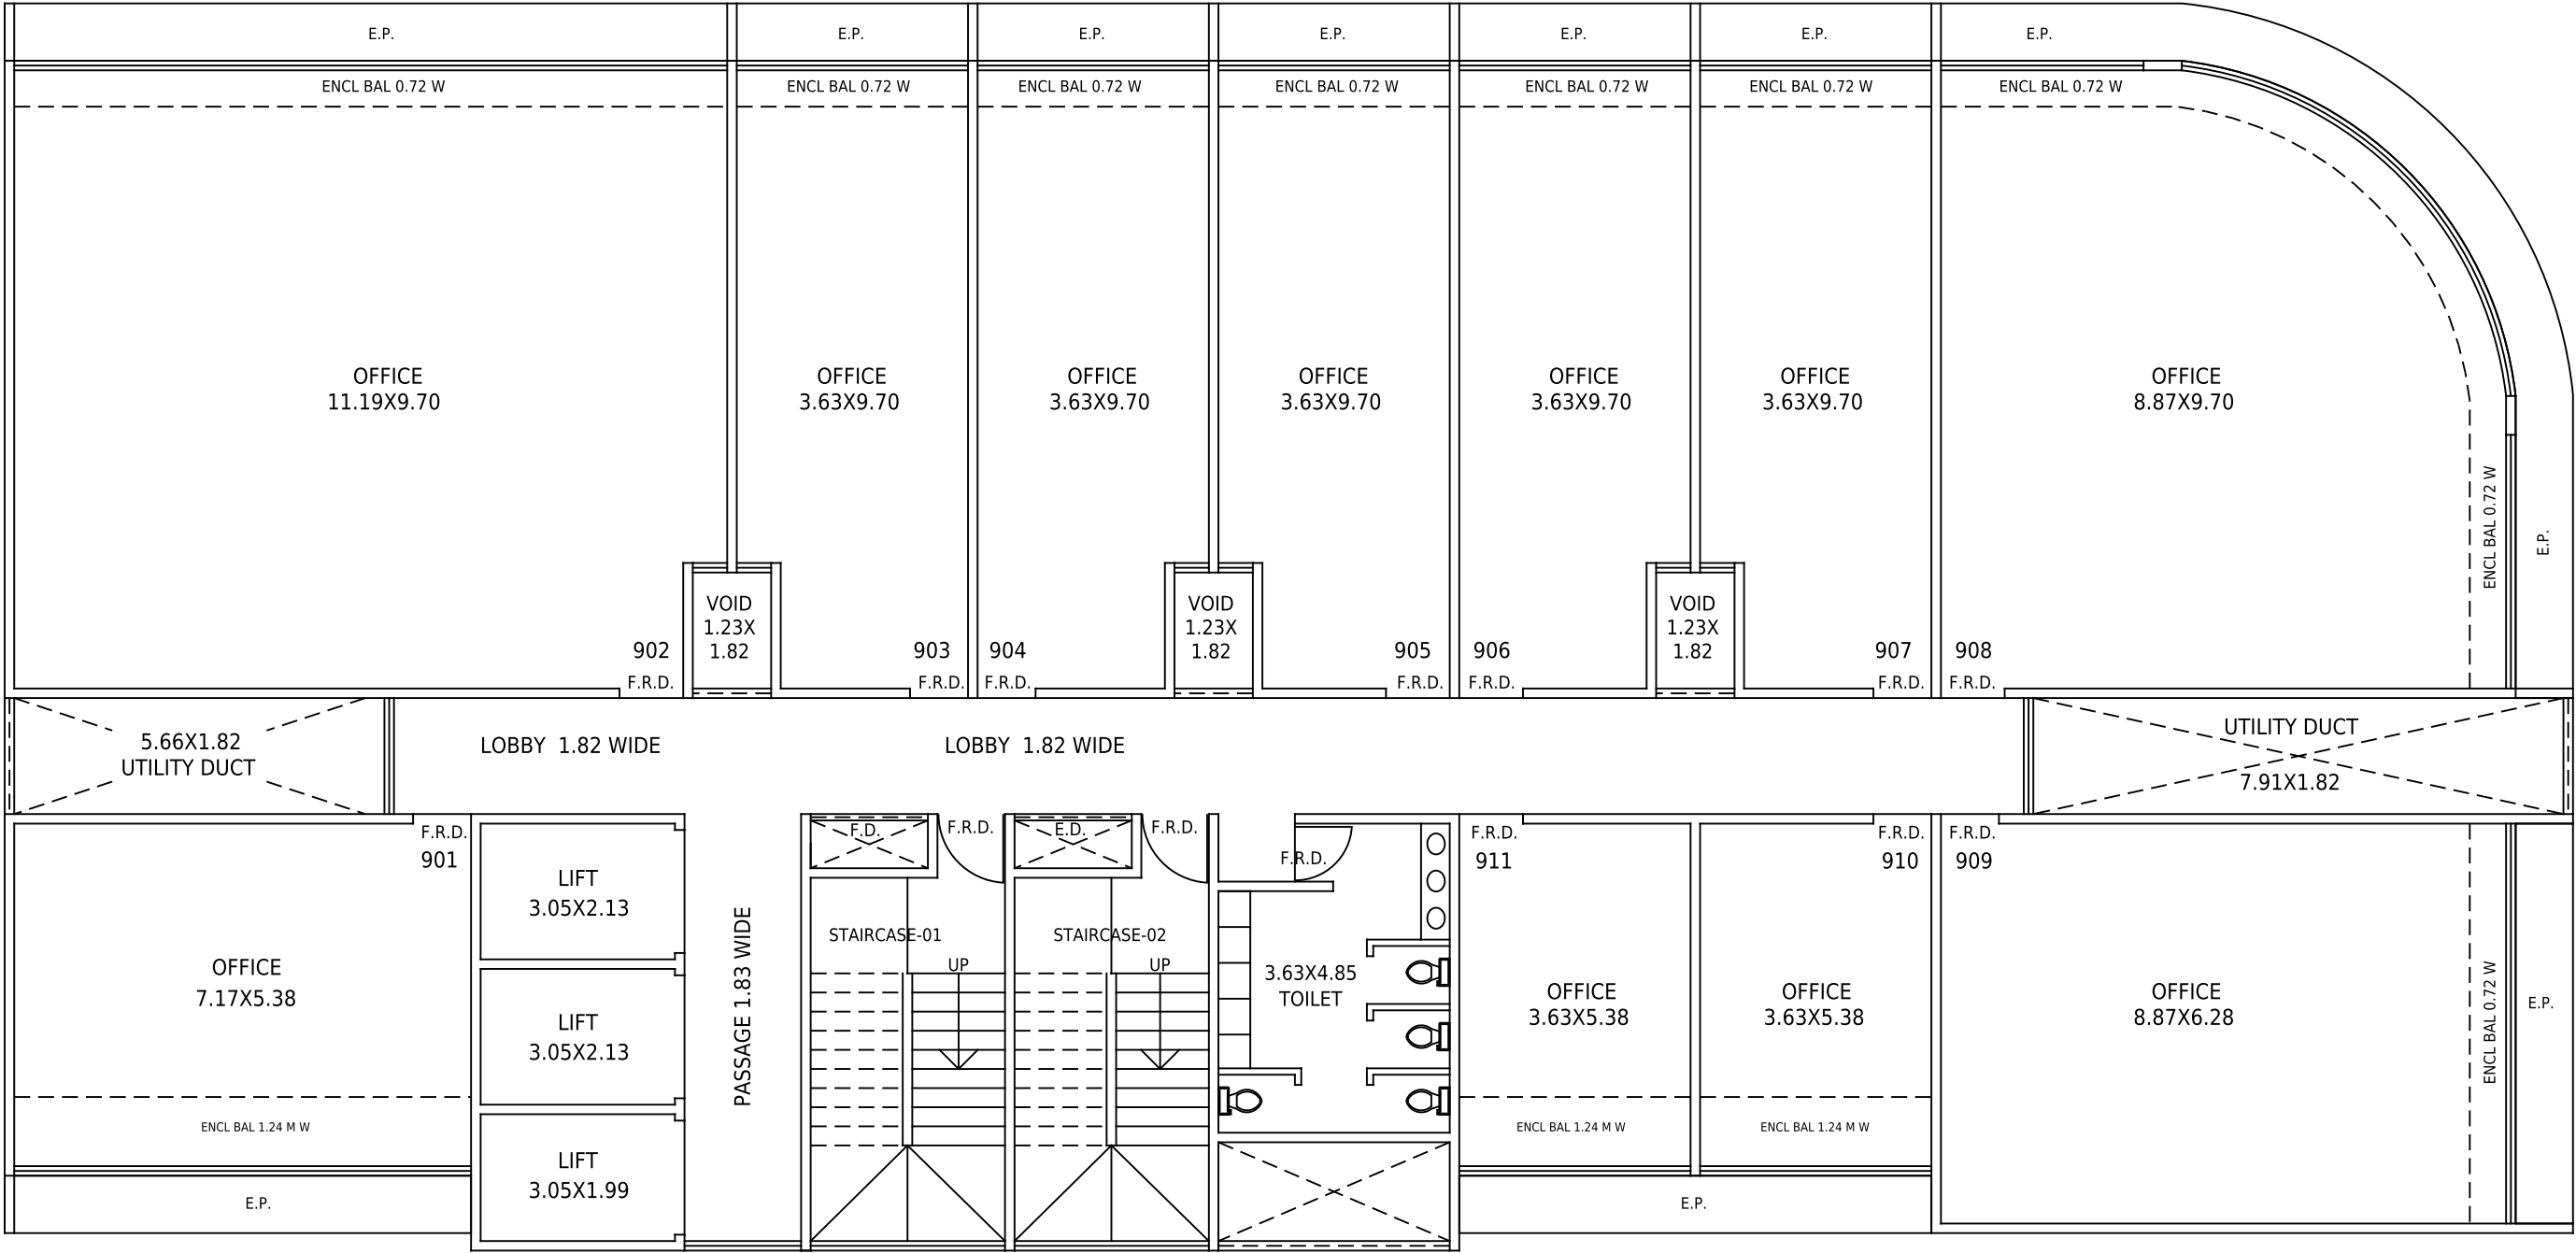


NAME :- _____
OFFICE NO :- _____
FLOOR :- _____
AREA :- _____

PURCHASE'S SIGN :- _____

DEVELOPER'S SIGN :- _____

DESCRIPTION

BUILDING PERMISSION OF PLOT BEARING CTS. No. 3349, OF VILLAGE KALYAN & TALUKA: KALYAN, DISTRICT: THANE.

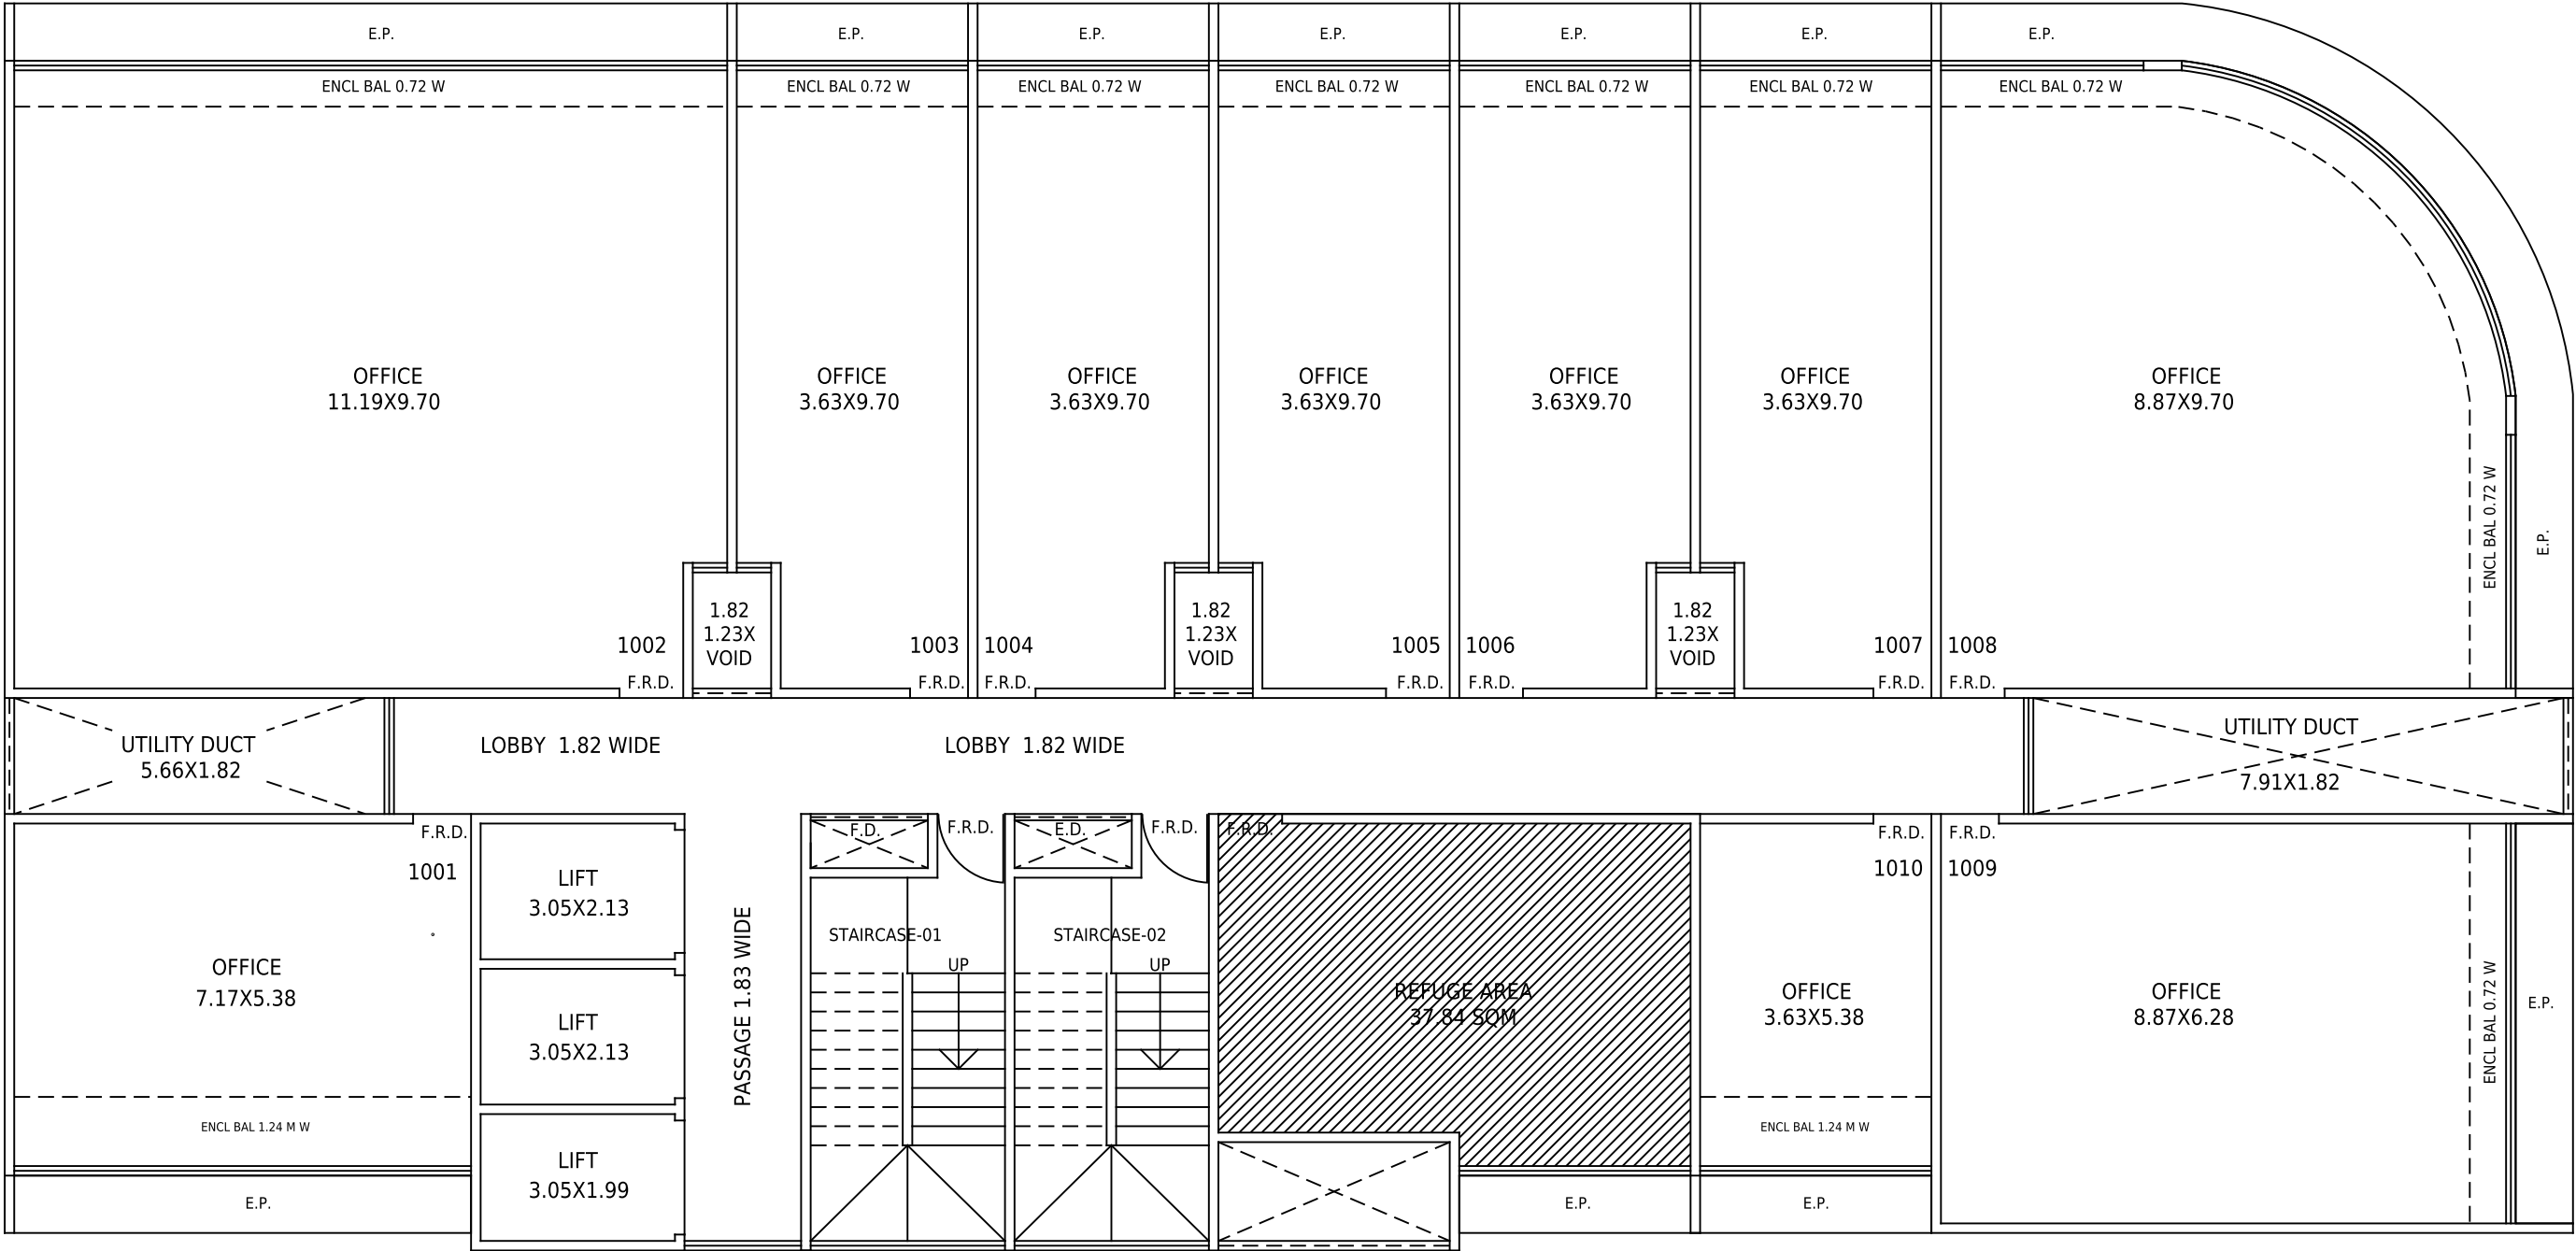


NAME :- _____
OFFICE NO :- _____
FLOOR :- _____
AREA :- _____

PURCHASE'S SIGN :- _____
DEVELOPER'S SIGN :- _____

DESCRIPTION

BUILDING PERMISSION OF PLOT BEARING CTS. No. 3349, OF VILLAGE KALYAN & TALUKA: KALYAN, DISTRICT: THANE.

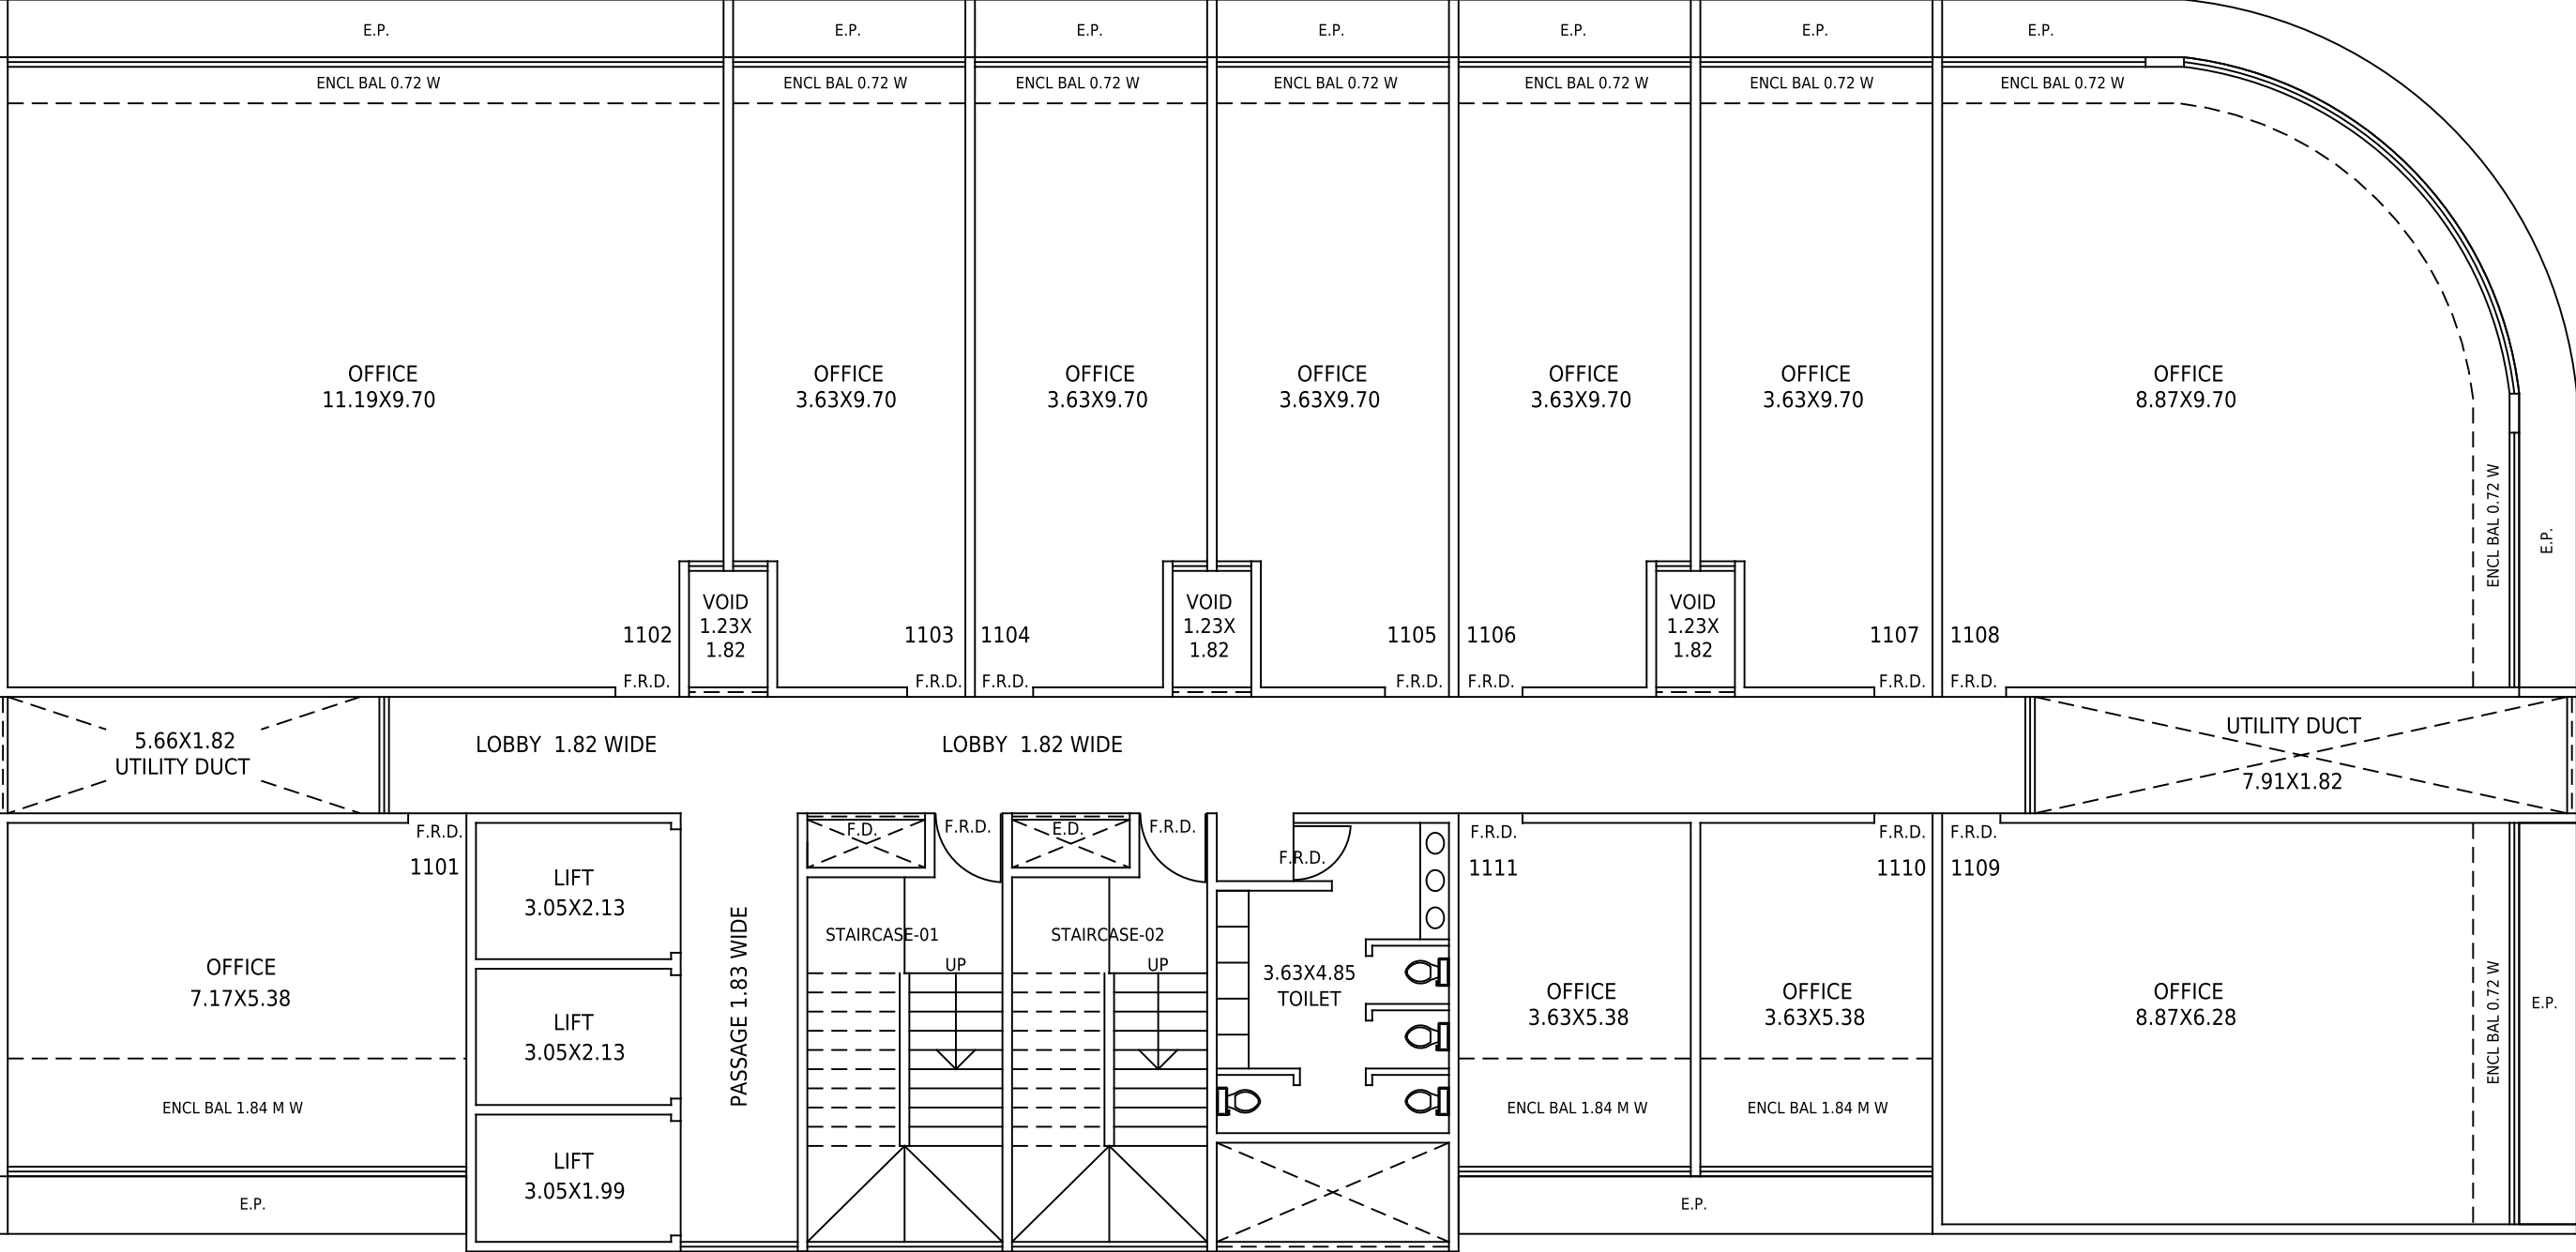


NAME :- _____
OFFICE NO :- _____
FLOOR :- _____
AREA :- _____

PURCHASE'S SIGN :- _____
DEVELOPER'S SIGN :- _____

DESCRIPTION

BUILDING PERMISSION OF PLOT BEARING CTS. No. 3349, OF VILLAGE KALYAN & TALUKA: KALYAN, DISTRICT: THANE.

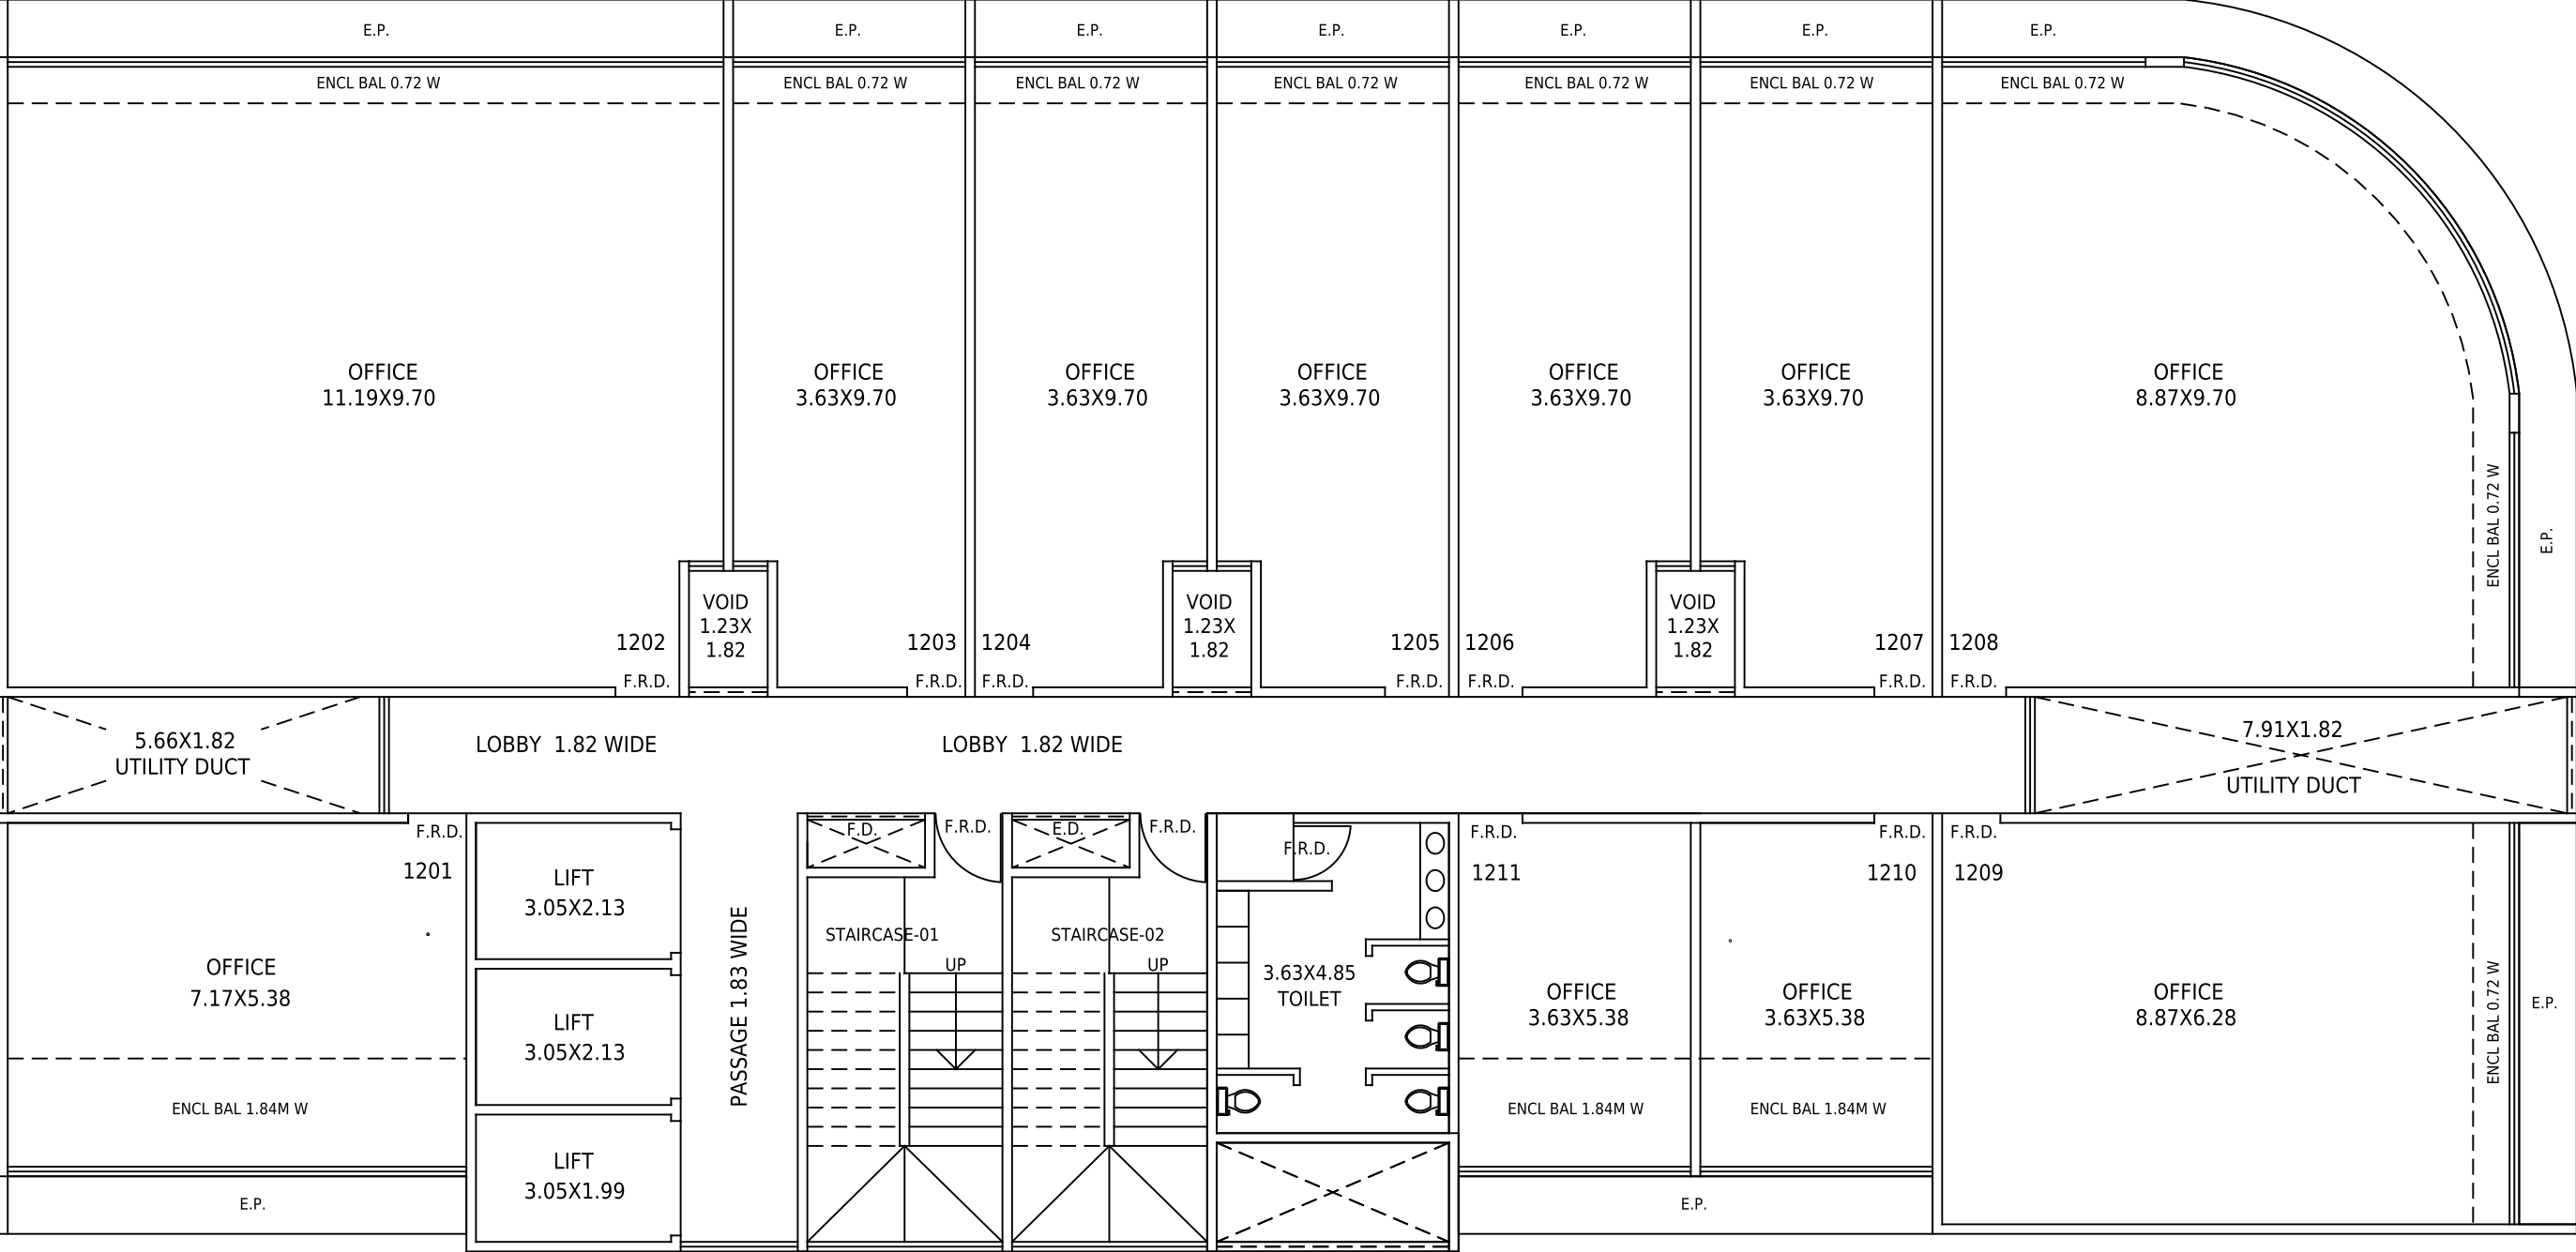


NAME :- _____
OFFICE NO :- _____
FLOOR :- _____
AREA :- _____

PURCHASE'S SIGN :- _____
DEVELOPER'S SIGN :- _____


DESCRIPTION

BUILDING PERMISSION OF PLOT BEARING CTS. No. 3349, OF VILLAGE KALYAN & TALUKA: KALYAN, DISTRICT: THANE.

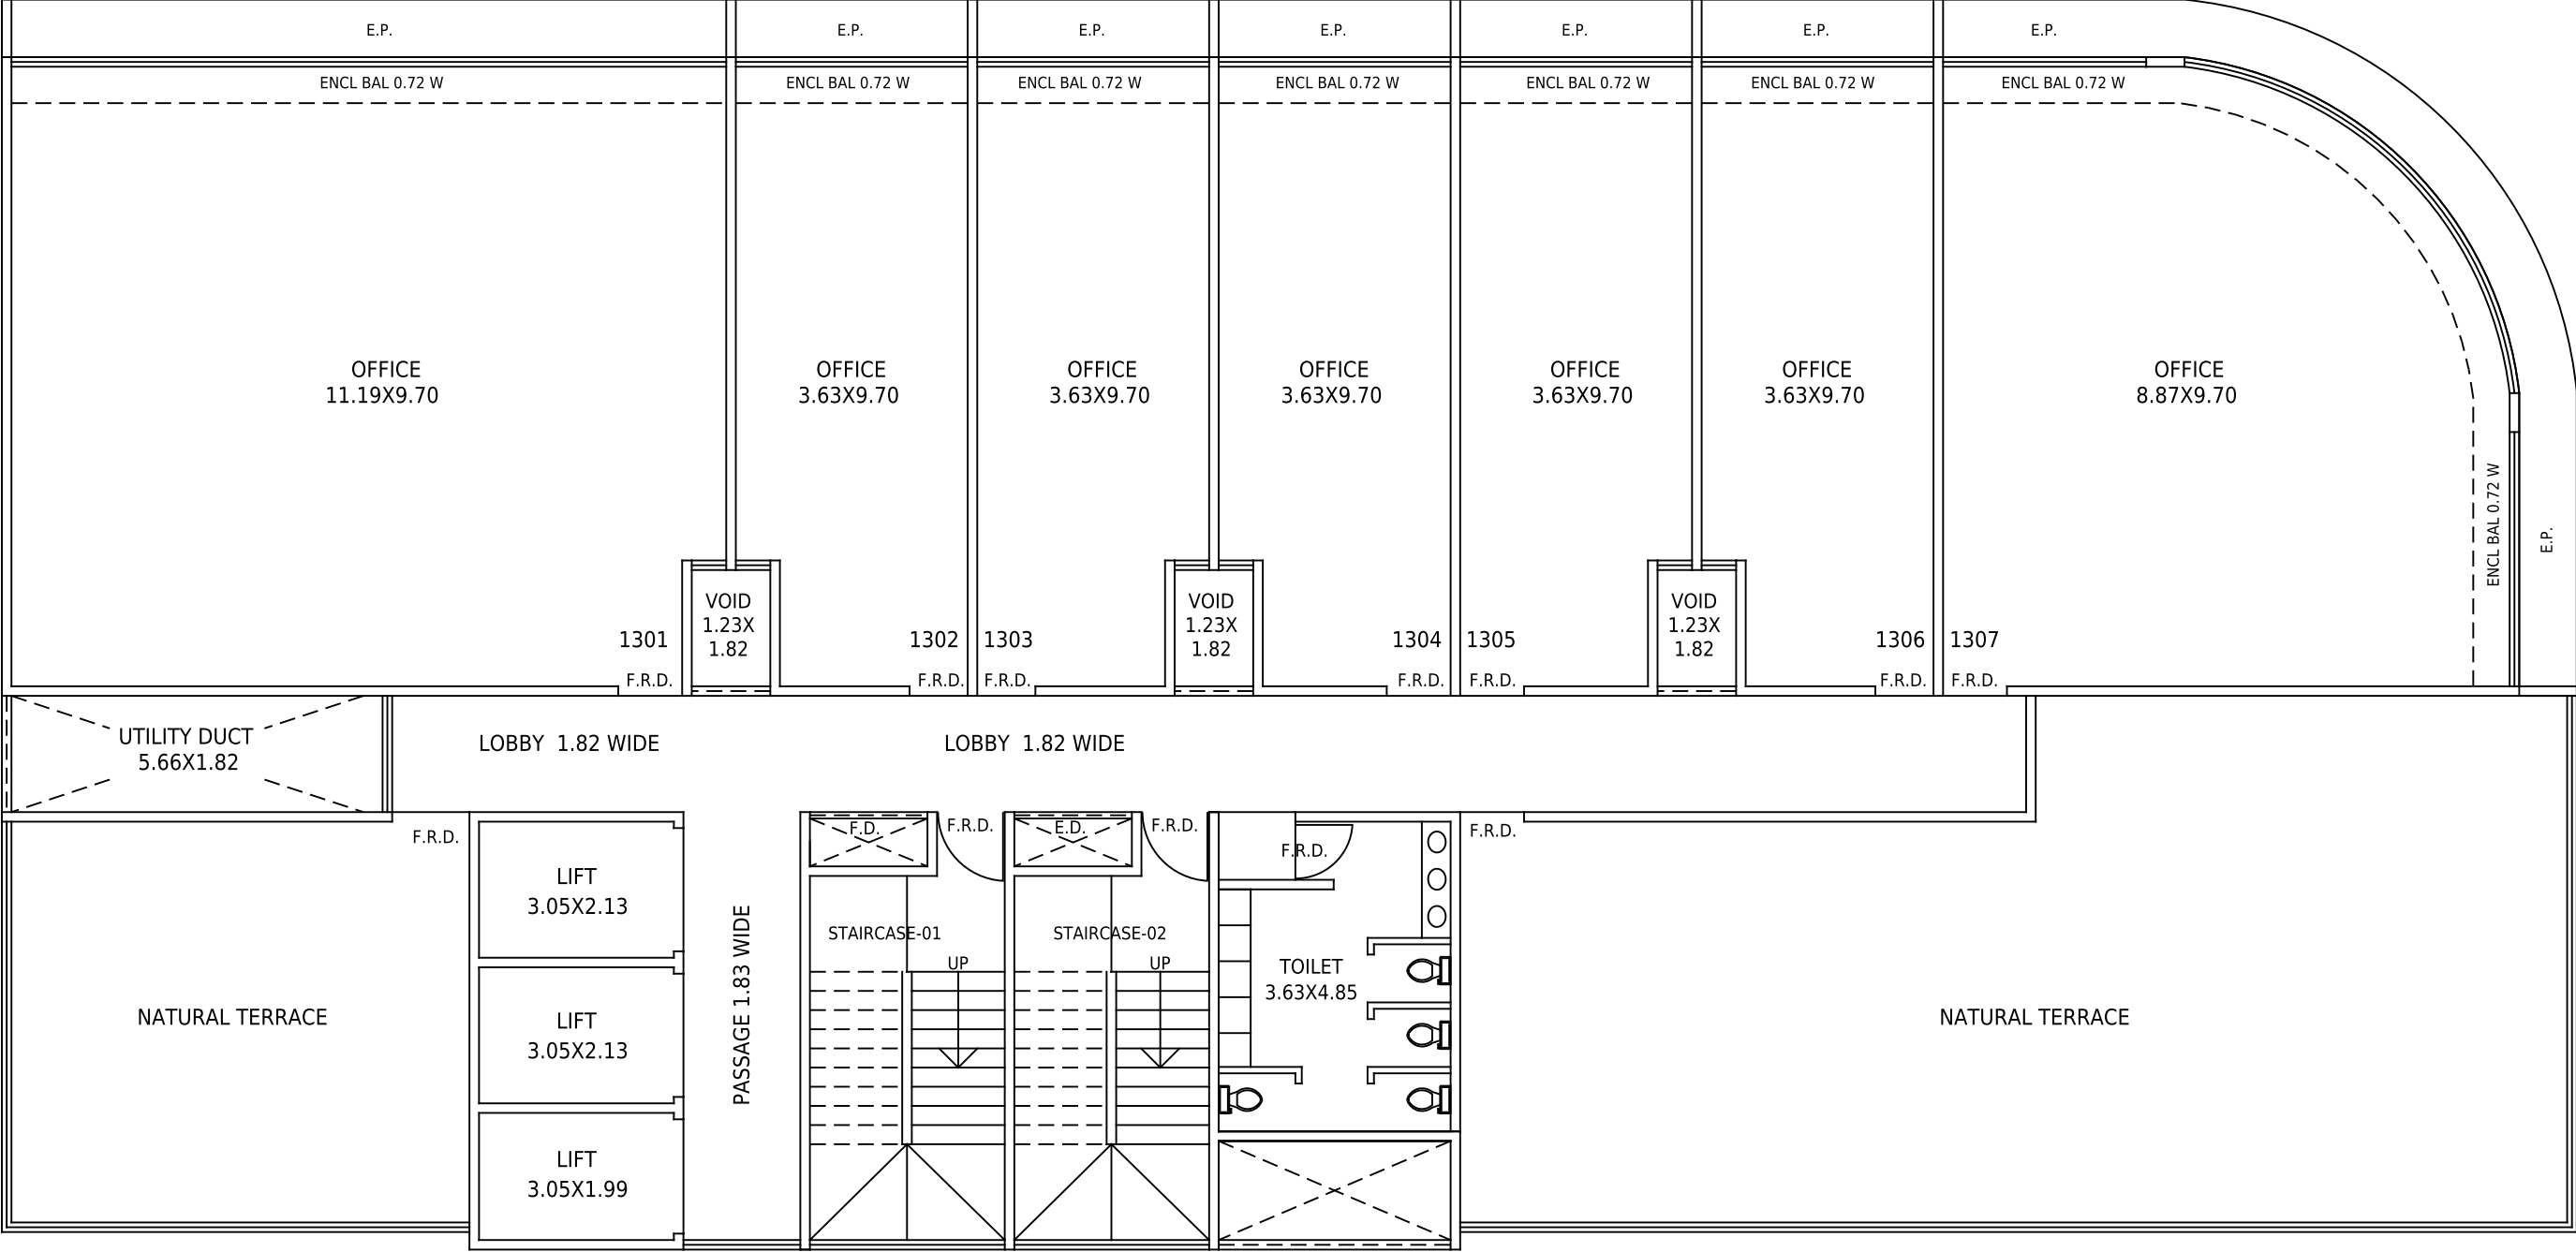

NAME :- _____
OFFICE NO :- _____
FLOOR :- _____
AREA :- _____

PURCHASE'S SIGN :- _____
DEVELOPER'S SIGN :- _____

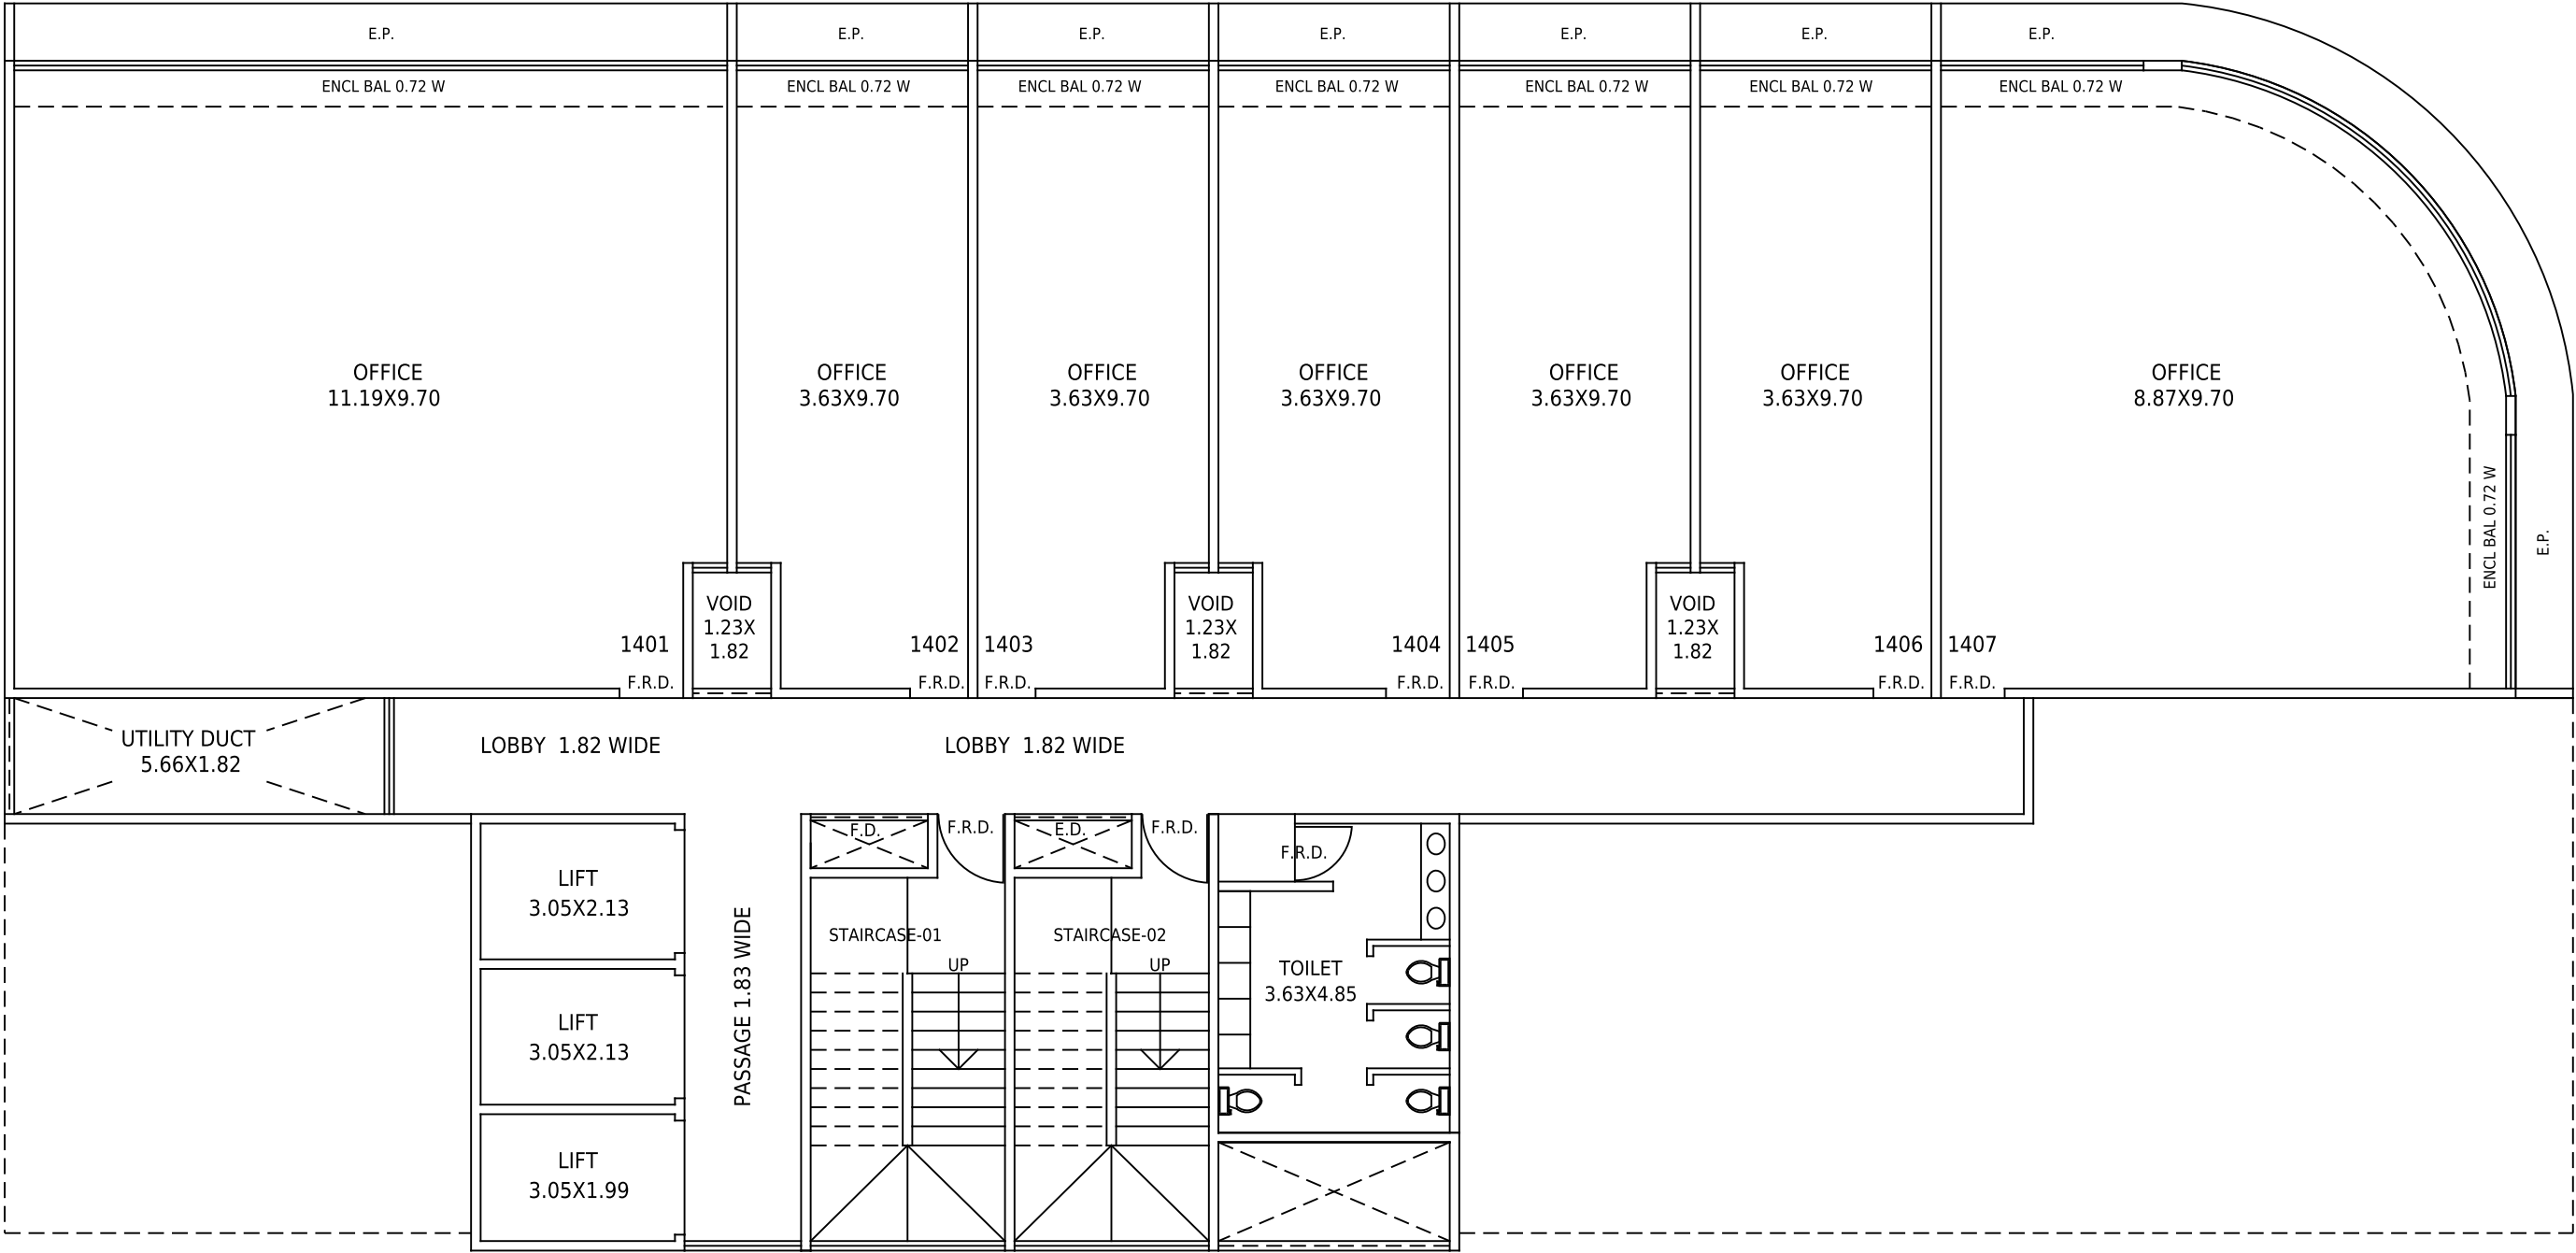


NAME :- _____
OFFICE NO :- _____
FLOOR :- _____
AREA :- _____

PURCHASE'S SIGN :- _____
DEVELOPER'S SIGN :- _____

DESCRIPTION

BUILDING PERMISSION OF PLOT BEARING CTS. No. 3349, OF VILLAGE KALYAN & TALUKA: KALYAN, DISTRICT: THANE.

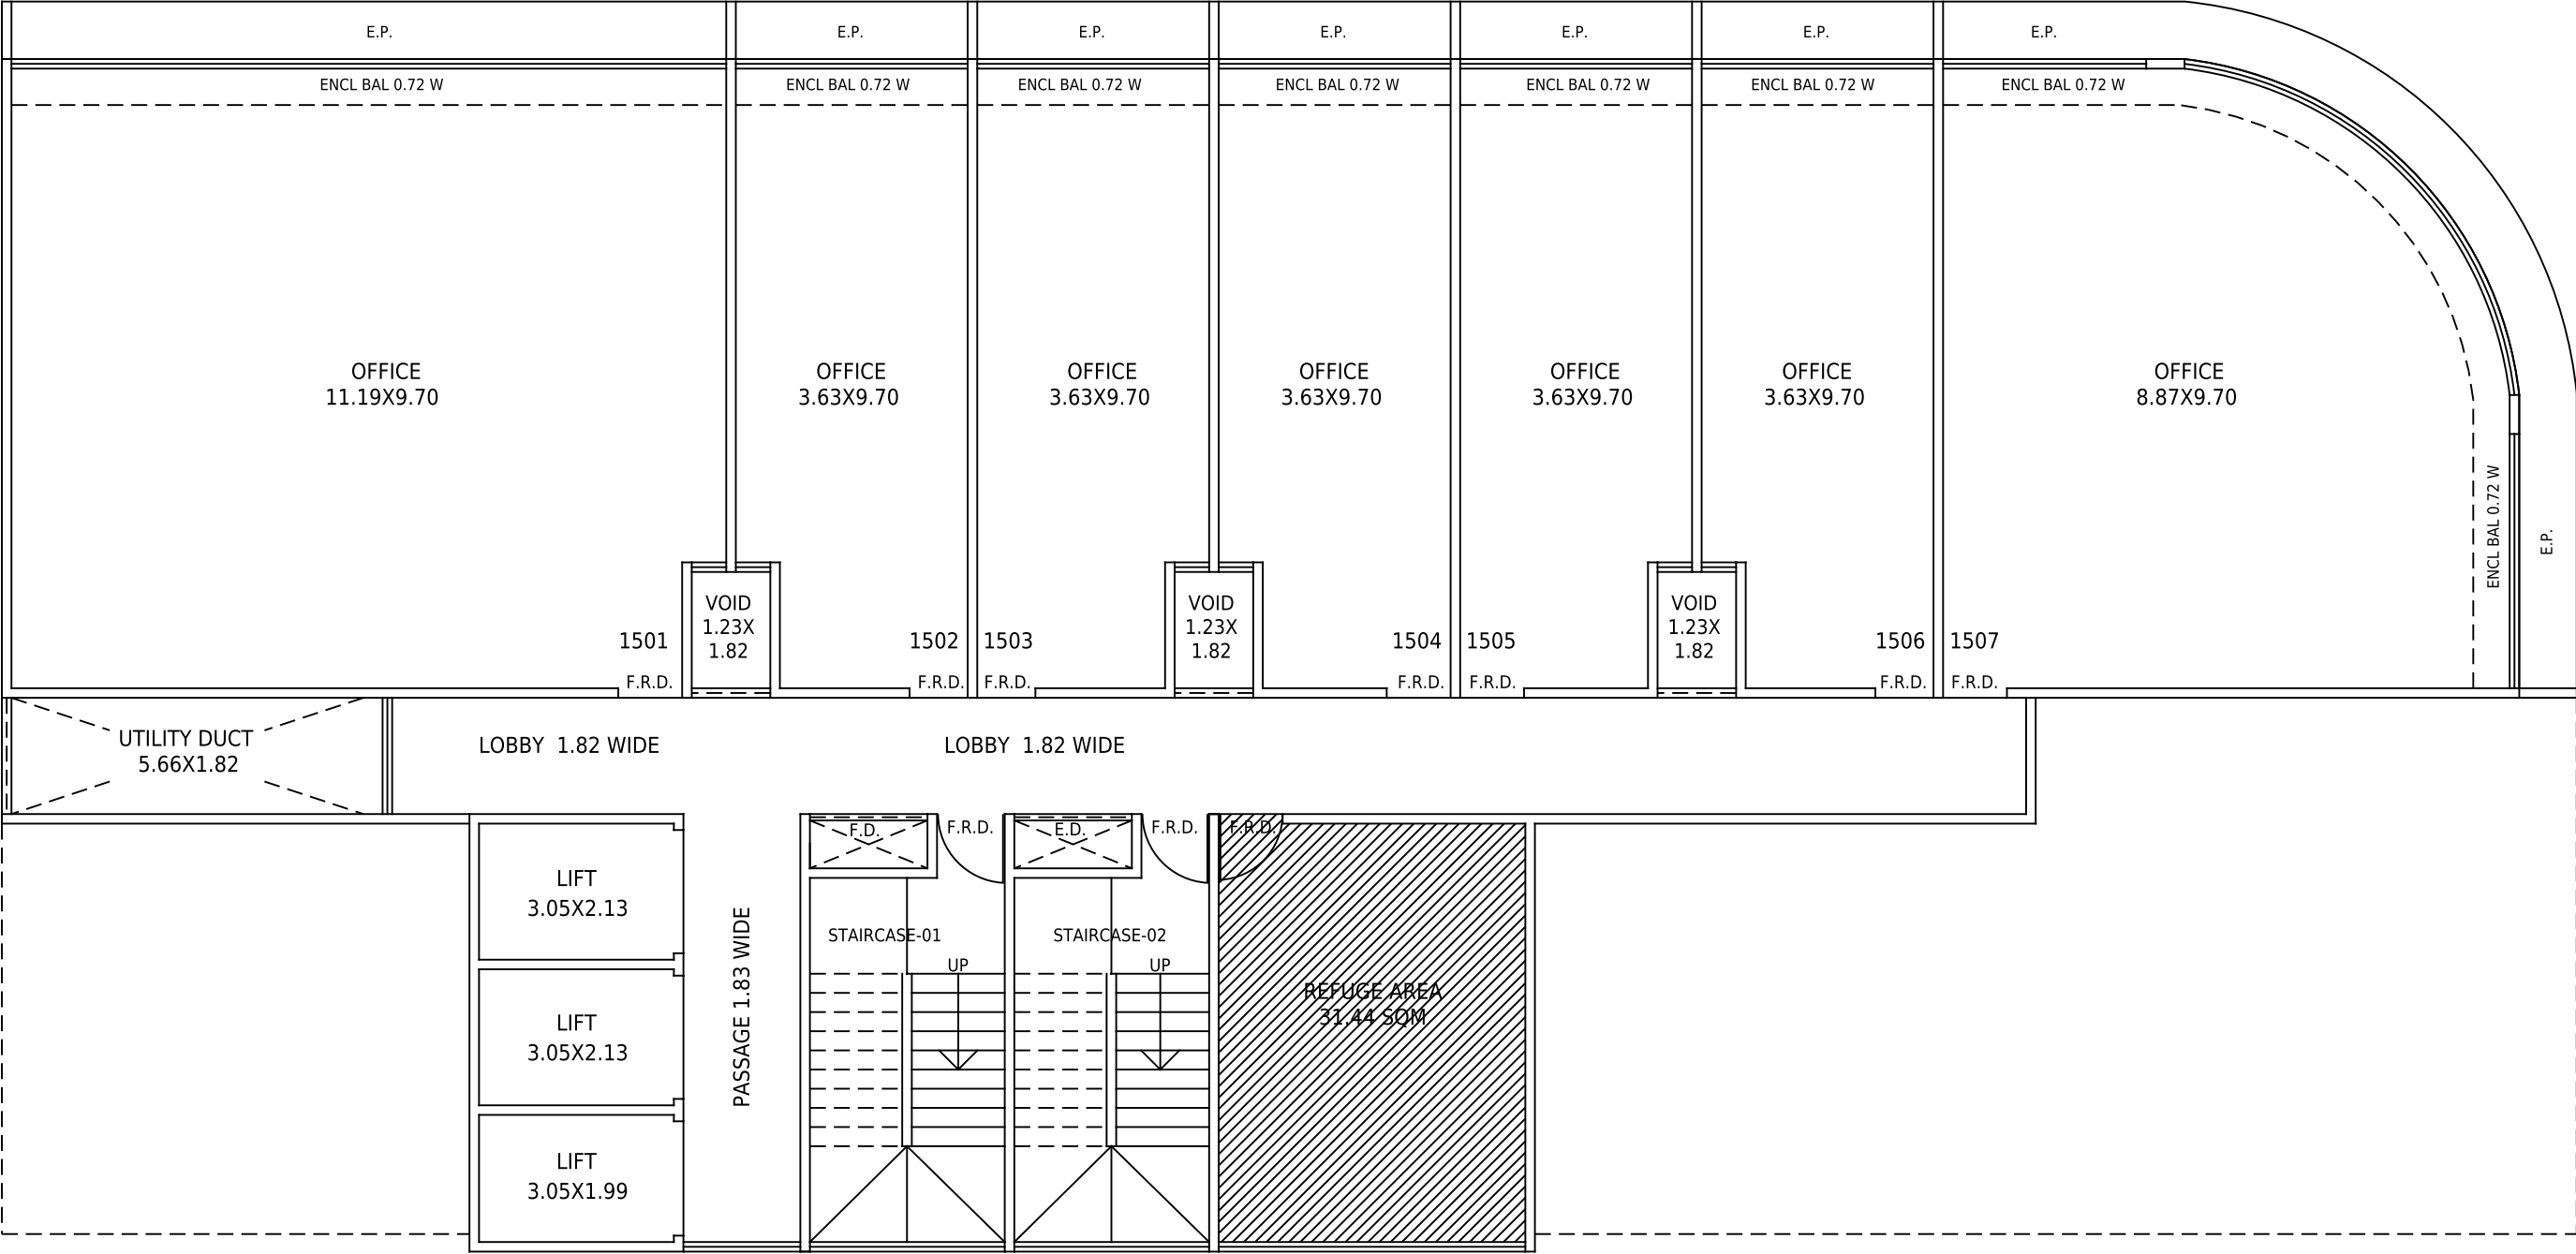

NAME :- _____
OFFICE NO :- _____
FLOOR :- _____
AREA :- _____

PURCHASE'S SIGN :- _____
DEVELOPER'S SIGN :- _____

DESCRIPTION

BUILDING PERMISSION OF PLOT BEARING CTS. No. 3349, OF VILLAGE KALYAN & TALUKA: KALYAN, DISTRICT: THANE.